


SECCION B2-B2
ESCALA 1:40

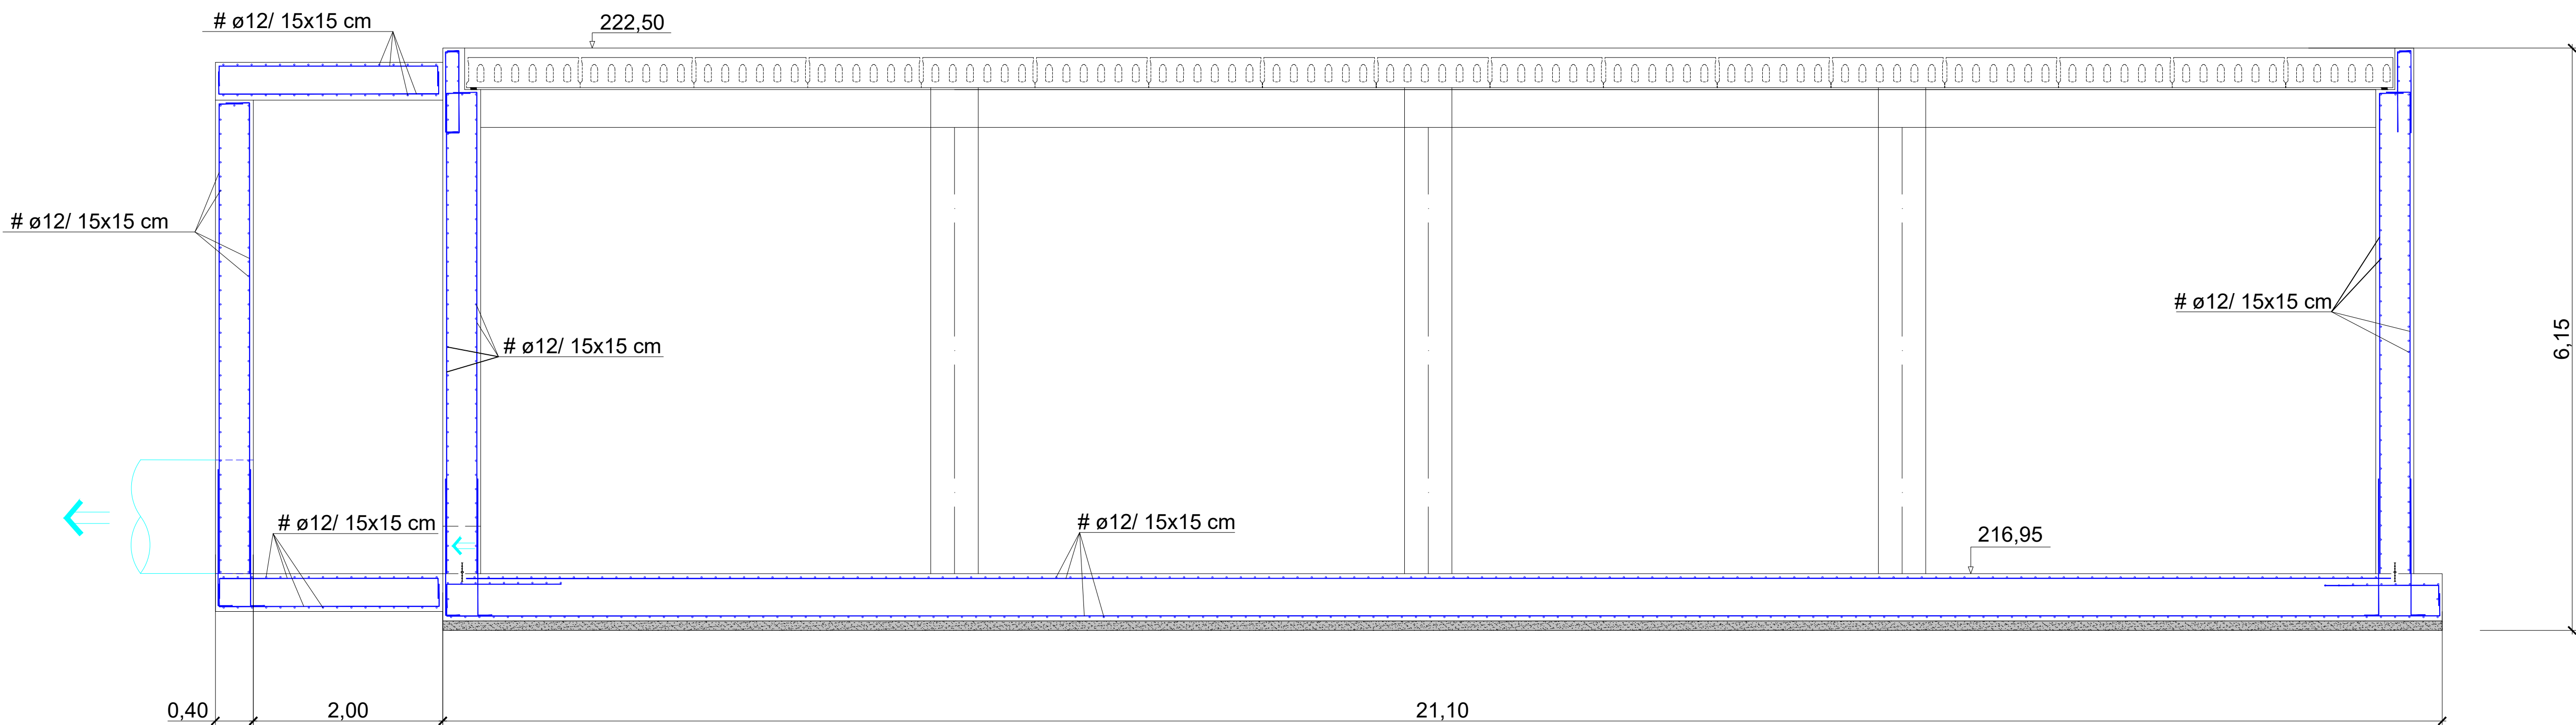

CARACTERISTICAS DE MATERIALES			
	CIMENTACION	PAREDES	LOSA
HORMIGON	HA-30/F/20/XC4	HA-30/F/20/XC4	HA-30/F/20/XC4
ACERO	B-500 S	B-500 S	B-500 S
CONTROL	NORMAL	NORMAL	NORMAL