



PLANTA

E = 1:500

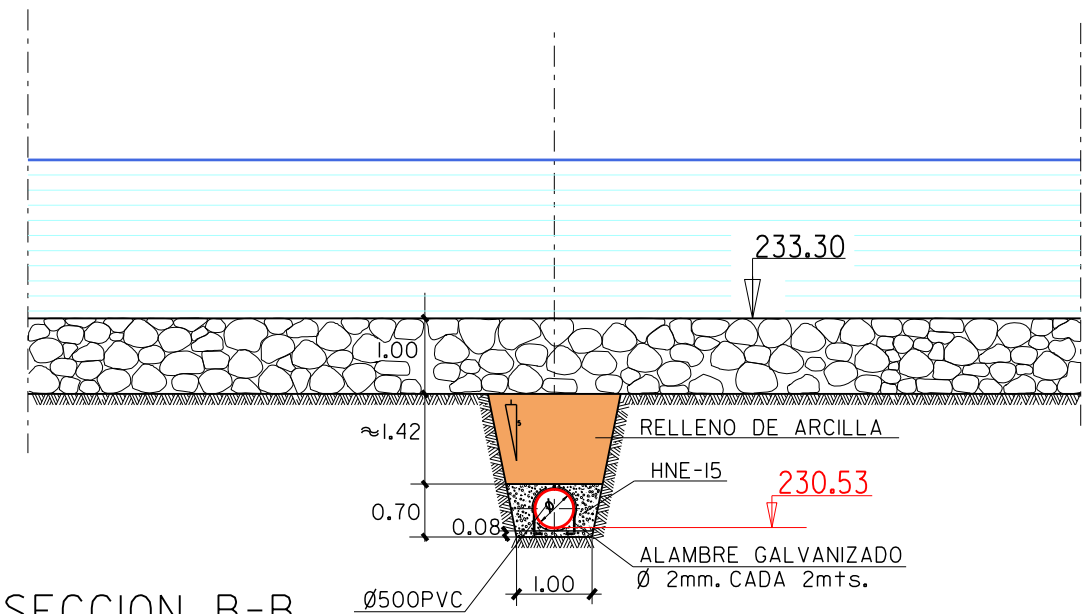

SECCION B-B

E = 1:100

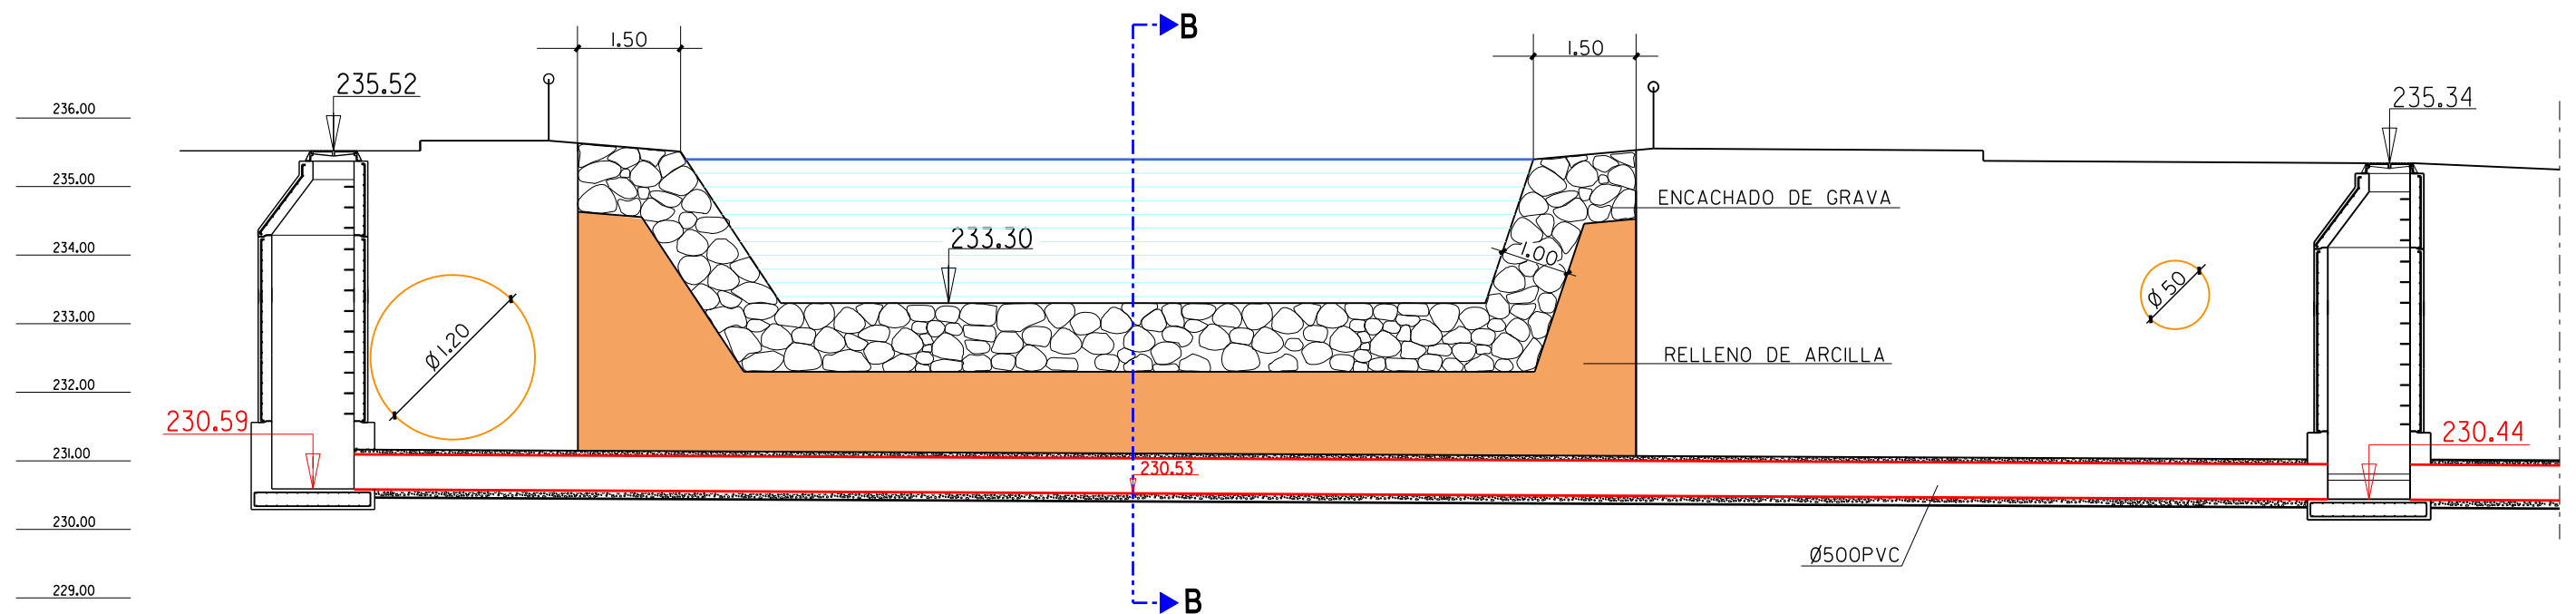

SECCION A-A

E = 1:100