


PERFIL VIAL A-4


ESCALA H:1/2.000 V:1/200

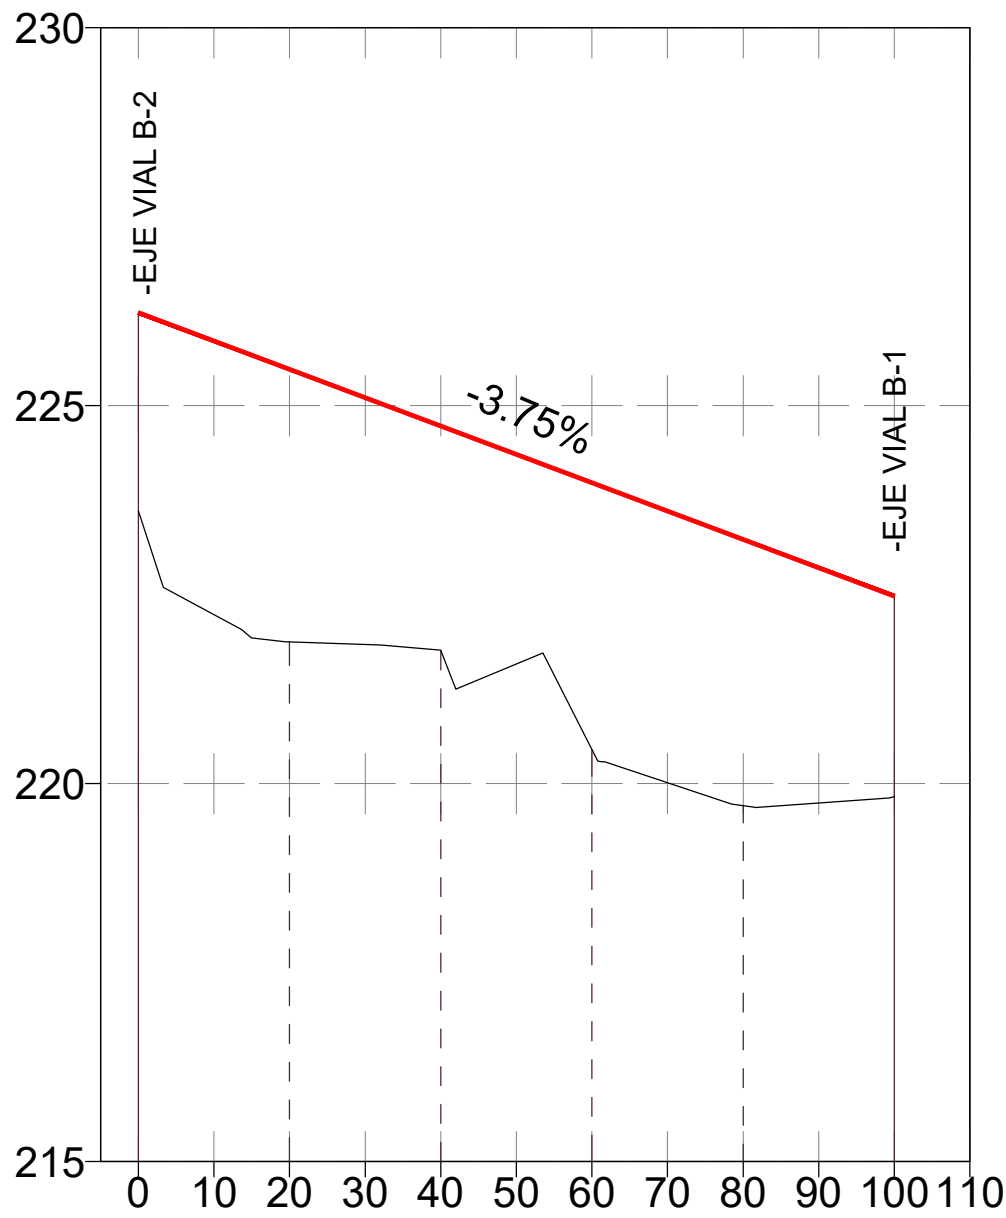

P.K.	Cota		Cotas Rojas
	Terreno	Rasante	
0+000.000	223.608	226.230	2.622
0+020.000	221.876	225.480	3.604
0+040.000	221.761	224.730	2.969
0+060.000	220.449	223.980	3.531
0+080.000	219.708	223.230	3.522
0+100.000	219.828	222.480	2.652

PERFIL VIAL A-5


ESCALA H:1/2.000 V:1/200

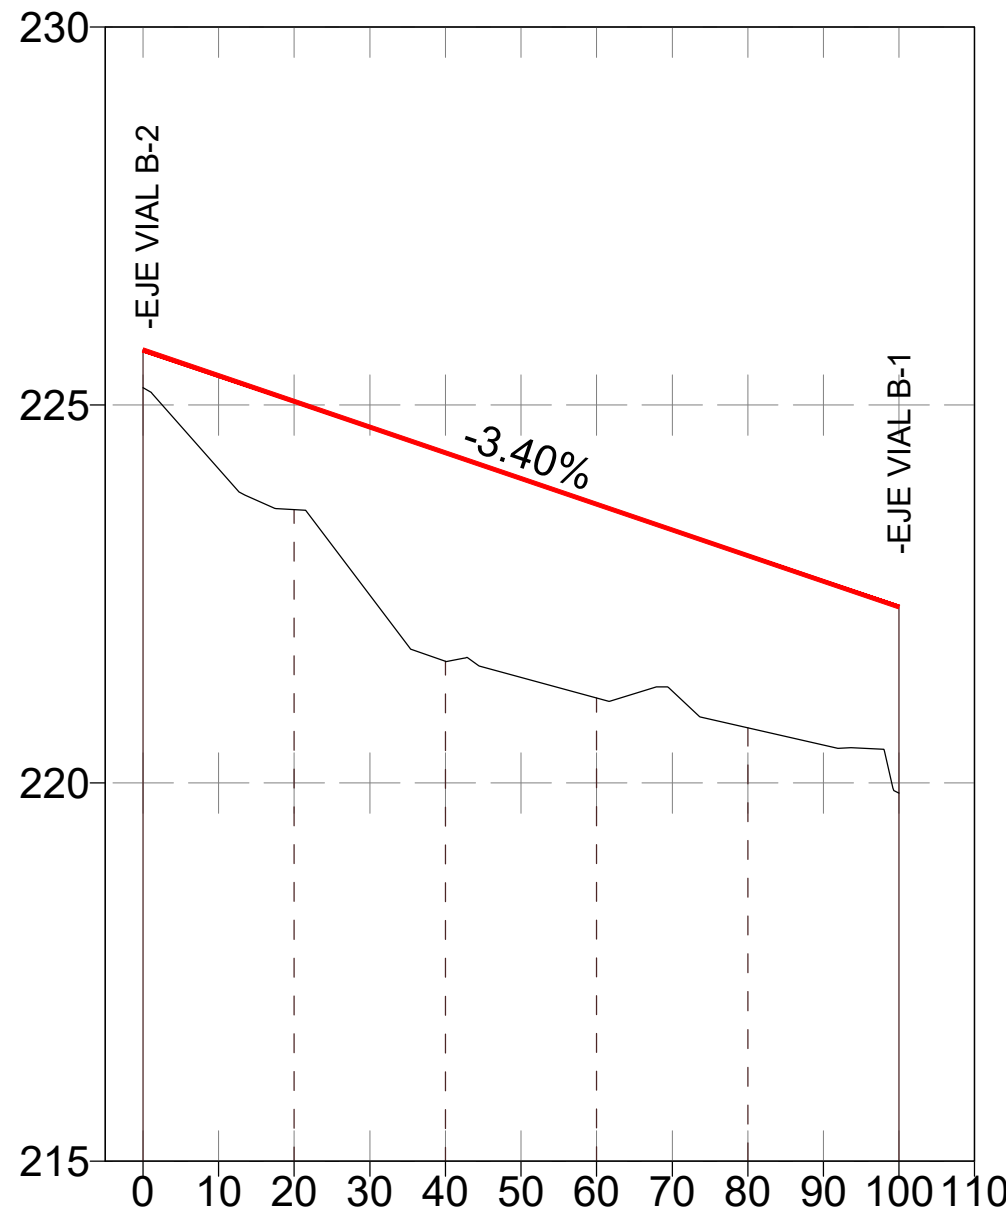

P.K.	Cota		Cotas Rojas
	Terreno	Rasante	
0+000.000	225.231	225.730	0.499
0+020.000	223.618	225.050	1.432
0+040.000	221.610	224.370	2.760
0+060.000	221.123	223.690	2.567
0+080.000	220.730	223.010	2.280
0+100.000	219.865	222.330	2.465

PERFIL VIAL A-6


ESCALA H:1/2.000 V:1/200

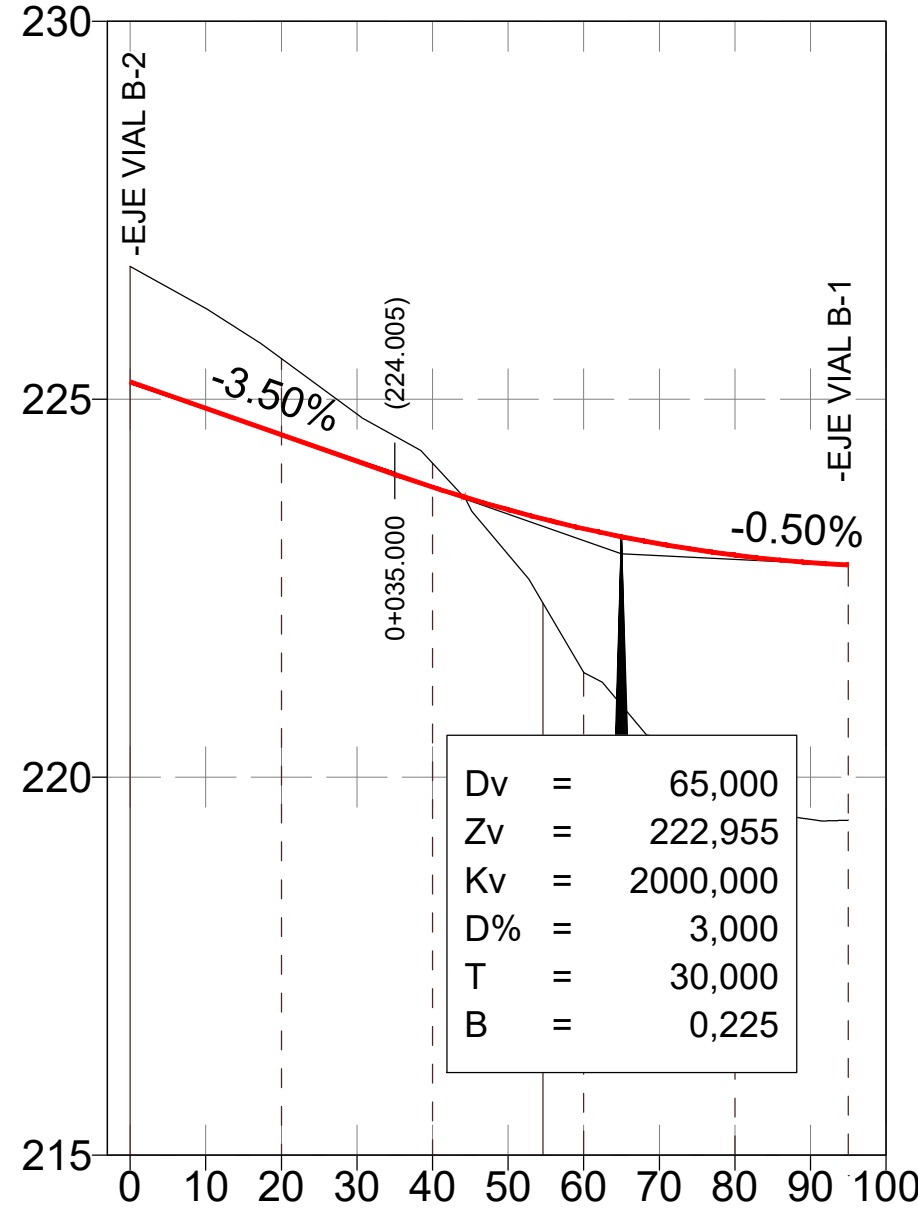

P.K.	Cota		Cotas Rojas
	Terreno	Rasante	
0+000.000	226.758	225.230	-1.528
0+020.000	225.536	224.530	-1.006
0+040.000	224.156	223.830	-0.326
0+054.620	222.300	223.318	1.019
0+060.000	221.389	223.286	1.898
0+080.000	219.755	222.936	3.181
0+095.000	219.430	222.805	3.375

PERFIL VIAL CONEXION 88-1

ESCALA H:1/2.000 V:1/200

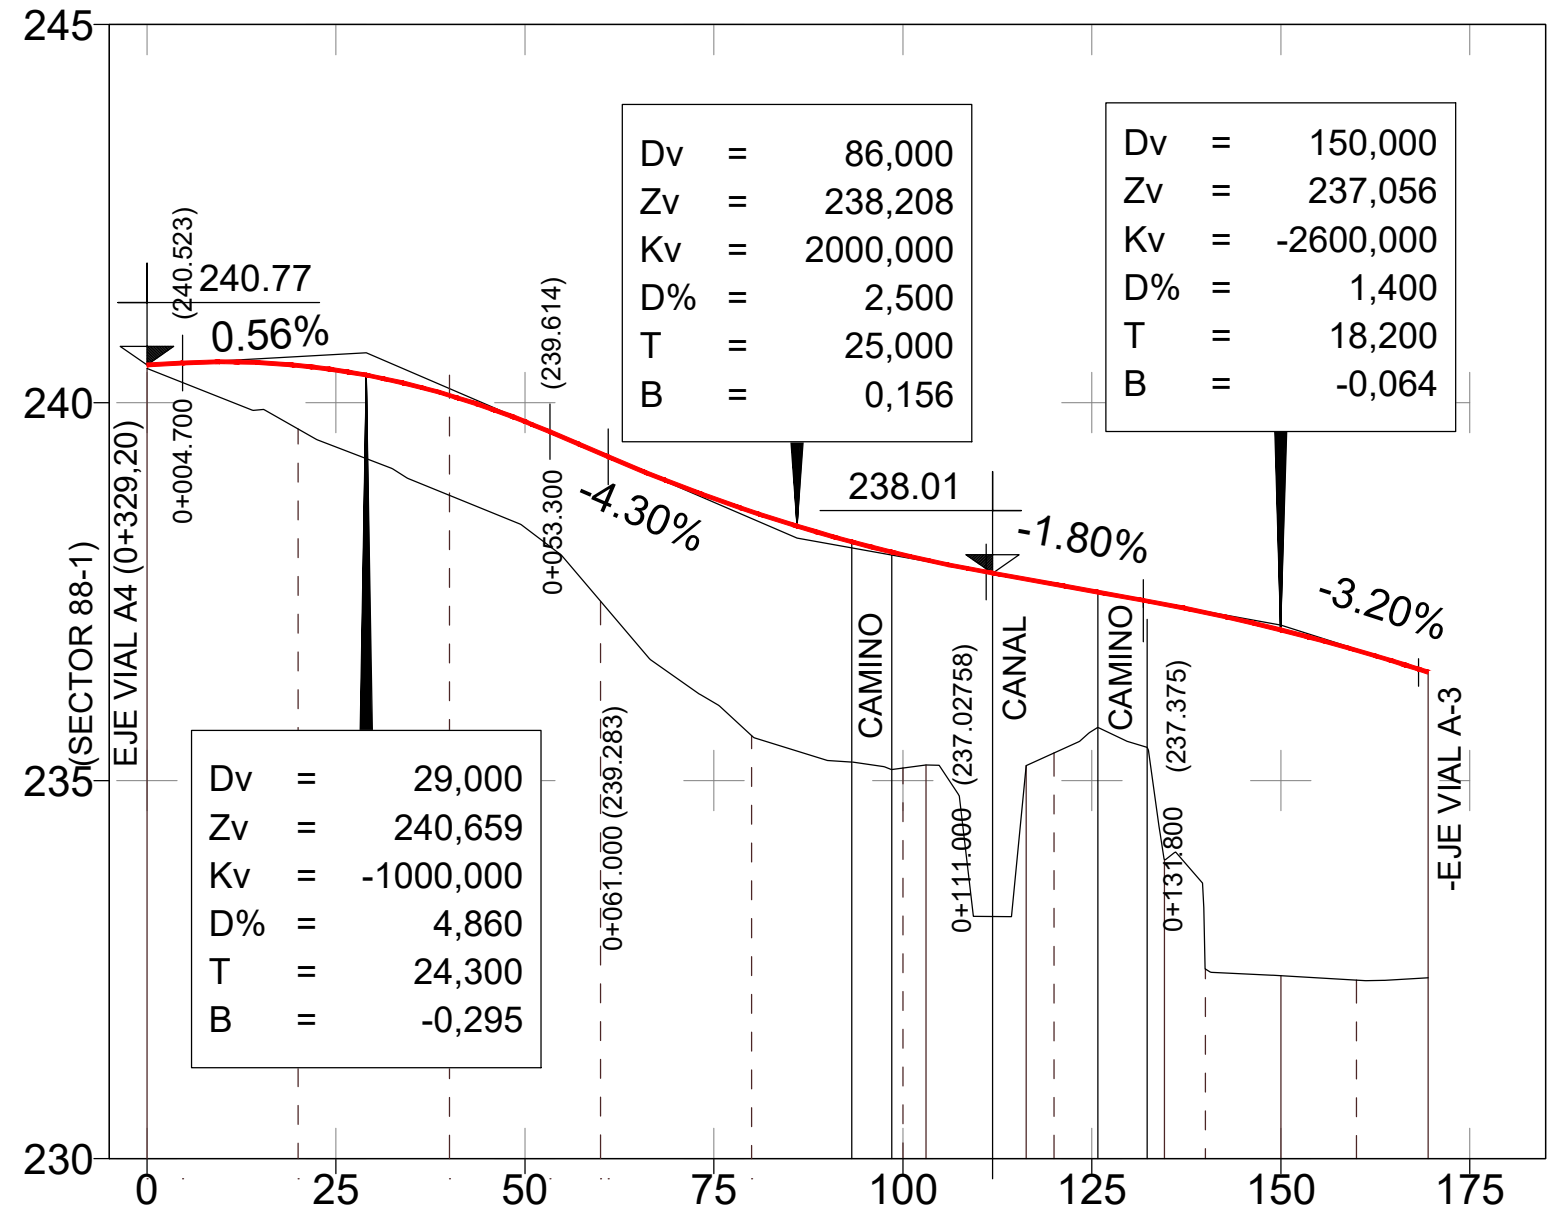

P.K.	Cota		Cotas Rojas
	Terreno	Rasante	
0+000.000	240.453	240.497	0.034
0+020.000	239.650	240.492	0.842
0+040.000	238.772	240.098	1.326
0+060.000	237.370	239.326	1.956
0+080.000	235.593	238.557	2.964
0+100.000	235.166	237.987	2.821
0+120.000	235.365	237.596	2.232
0+140.000	232.506	237.236	4.730
0+160.000	232.359	236.736	4.378
0+169.471	232.392	236.433	4.042