


PERFIL LONGITUDINAL VIAL B-1

ESCALA H:1/2.000 V:1/200

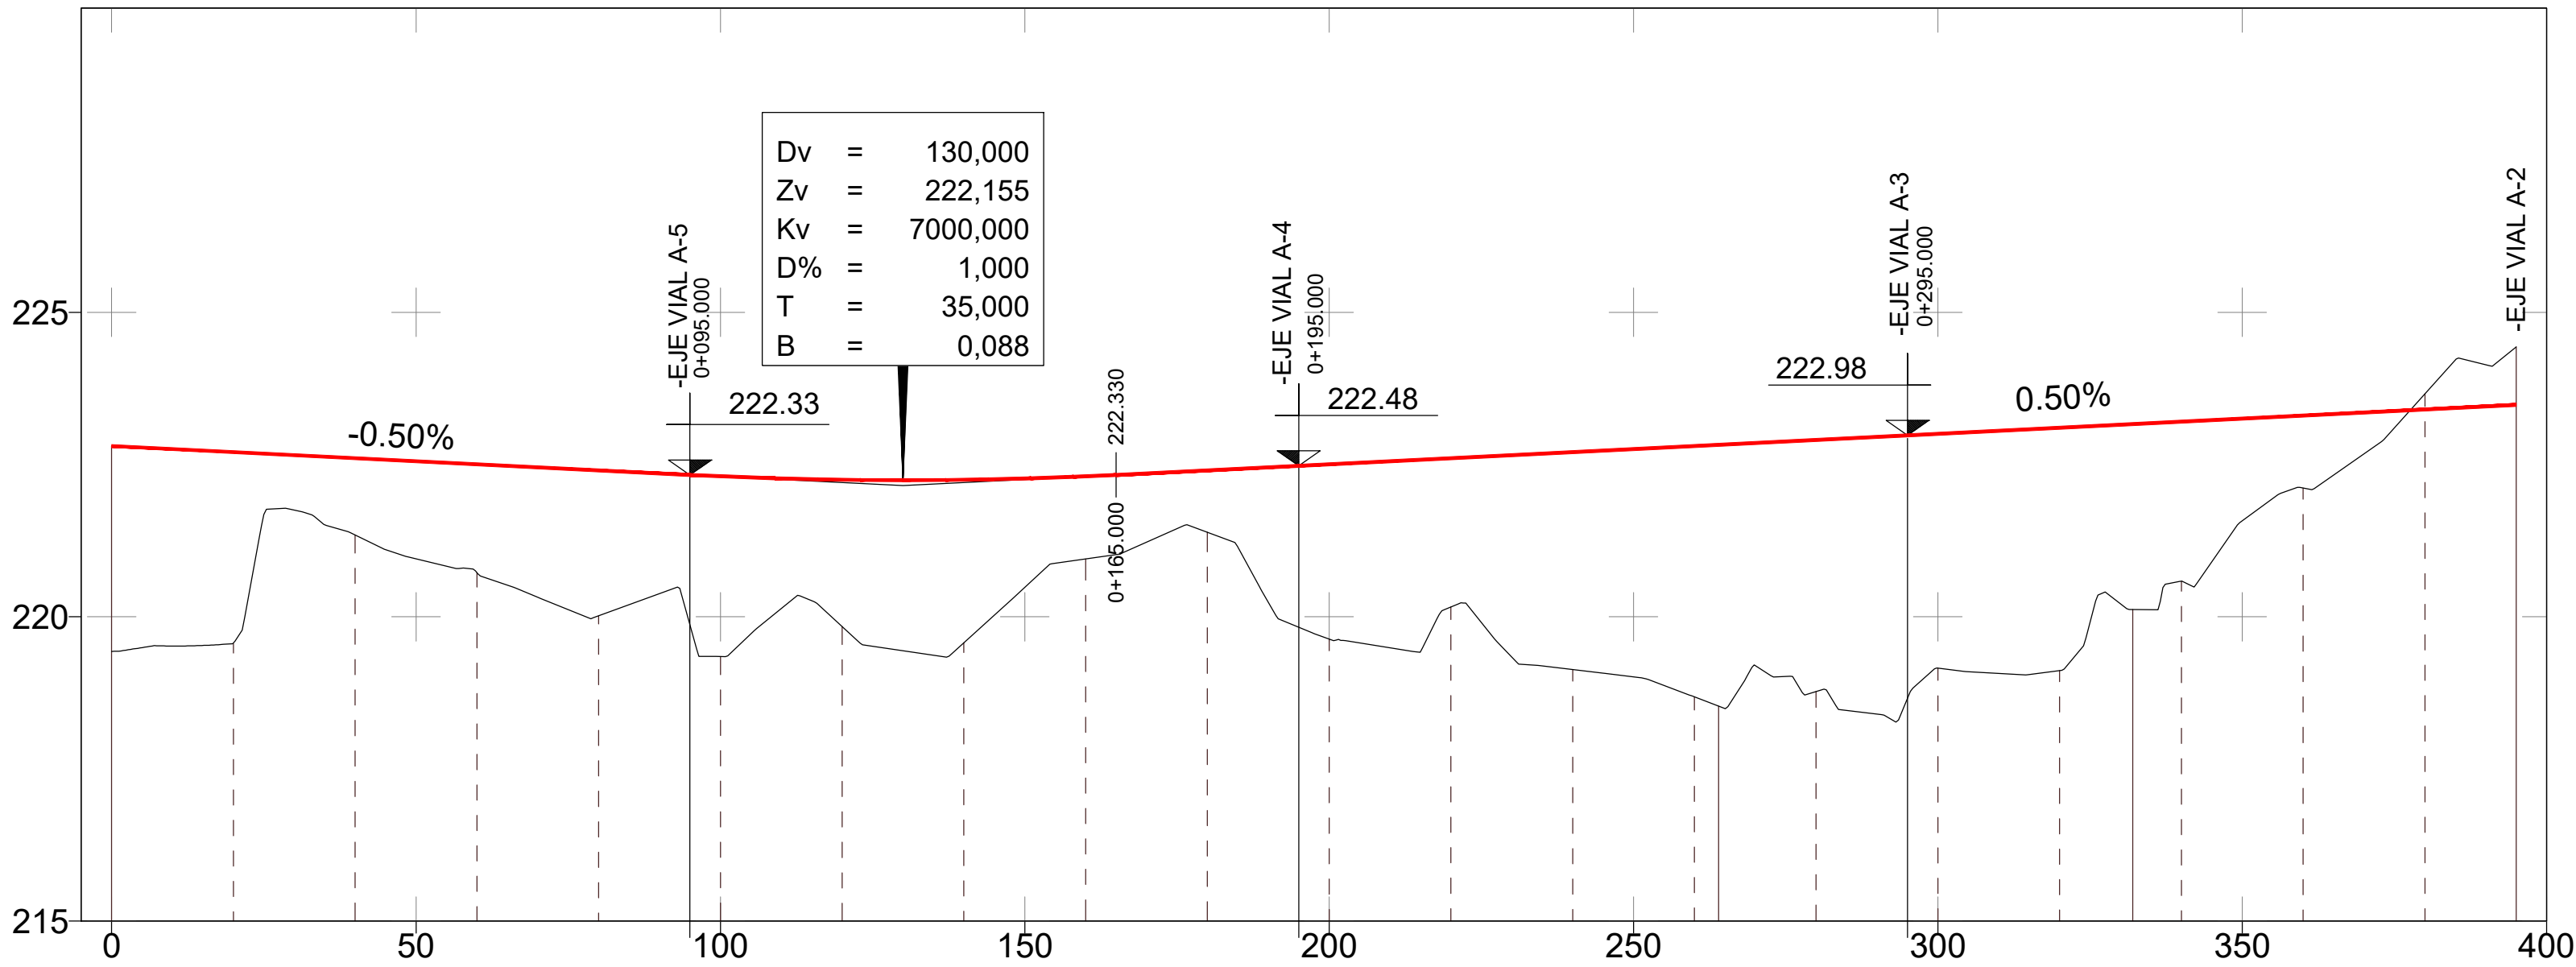

P. K.	Cota		Cotas Rojas
	Terreno	Rasante	
0+000.000	219.430	222.805	3.375
0+020.000	219.557	222.705	3.148
0+040.000	221.342	222.605	1.263
0+060.000	220.725	222.505	1.780
0+080.000	220.014	222.405	2.391
0+100.000	219.345	222.307	2.962
0+120.000	219.838	222.250	2.412
0+140.000	219.572	222.250	2.678
0+160.000	220.949	222.307	1.358
0+180.000	221.387	222.405	1.018
0+200.000	219.634	222.505	2.871
0+220.000	220.161	222.605	2.444
0+240.000	219.133	222.705	3.572
0+260.000	218.882	222.805	4.123
0+280.000	218.772	222.905	4.133
0+300.000	219.155	223.005	3.850
0+320.000	219.113	223.105	3.992
0+340.000	220.586	223.205	2.619
0+360.000	222.114	223.305	1.191
0+380.000	223.660	223.405	-0.255
0+395.000	224.433	223.480	-0.953