


PERFIL LONGITUDINAL VIAL B-2


ESCALA H:1/2.000 V:1/200

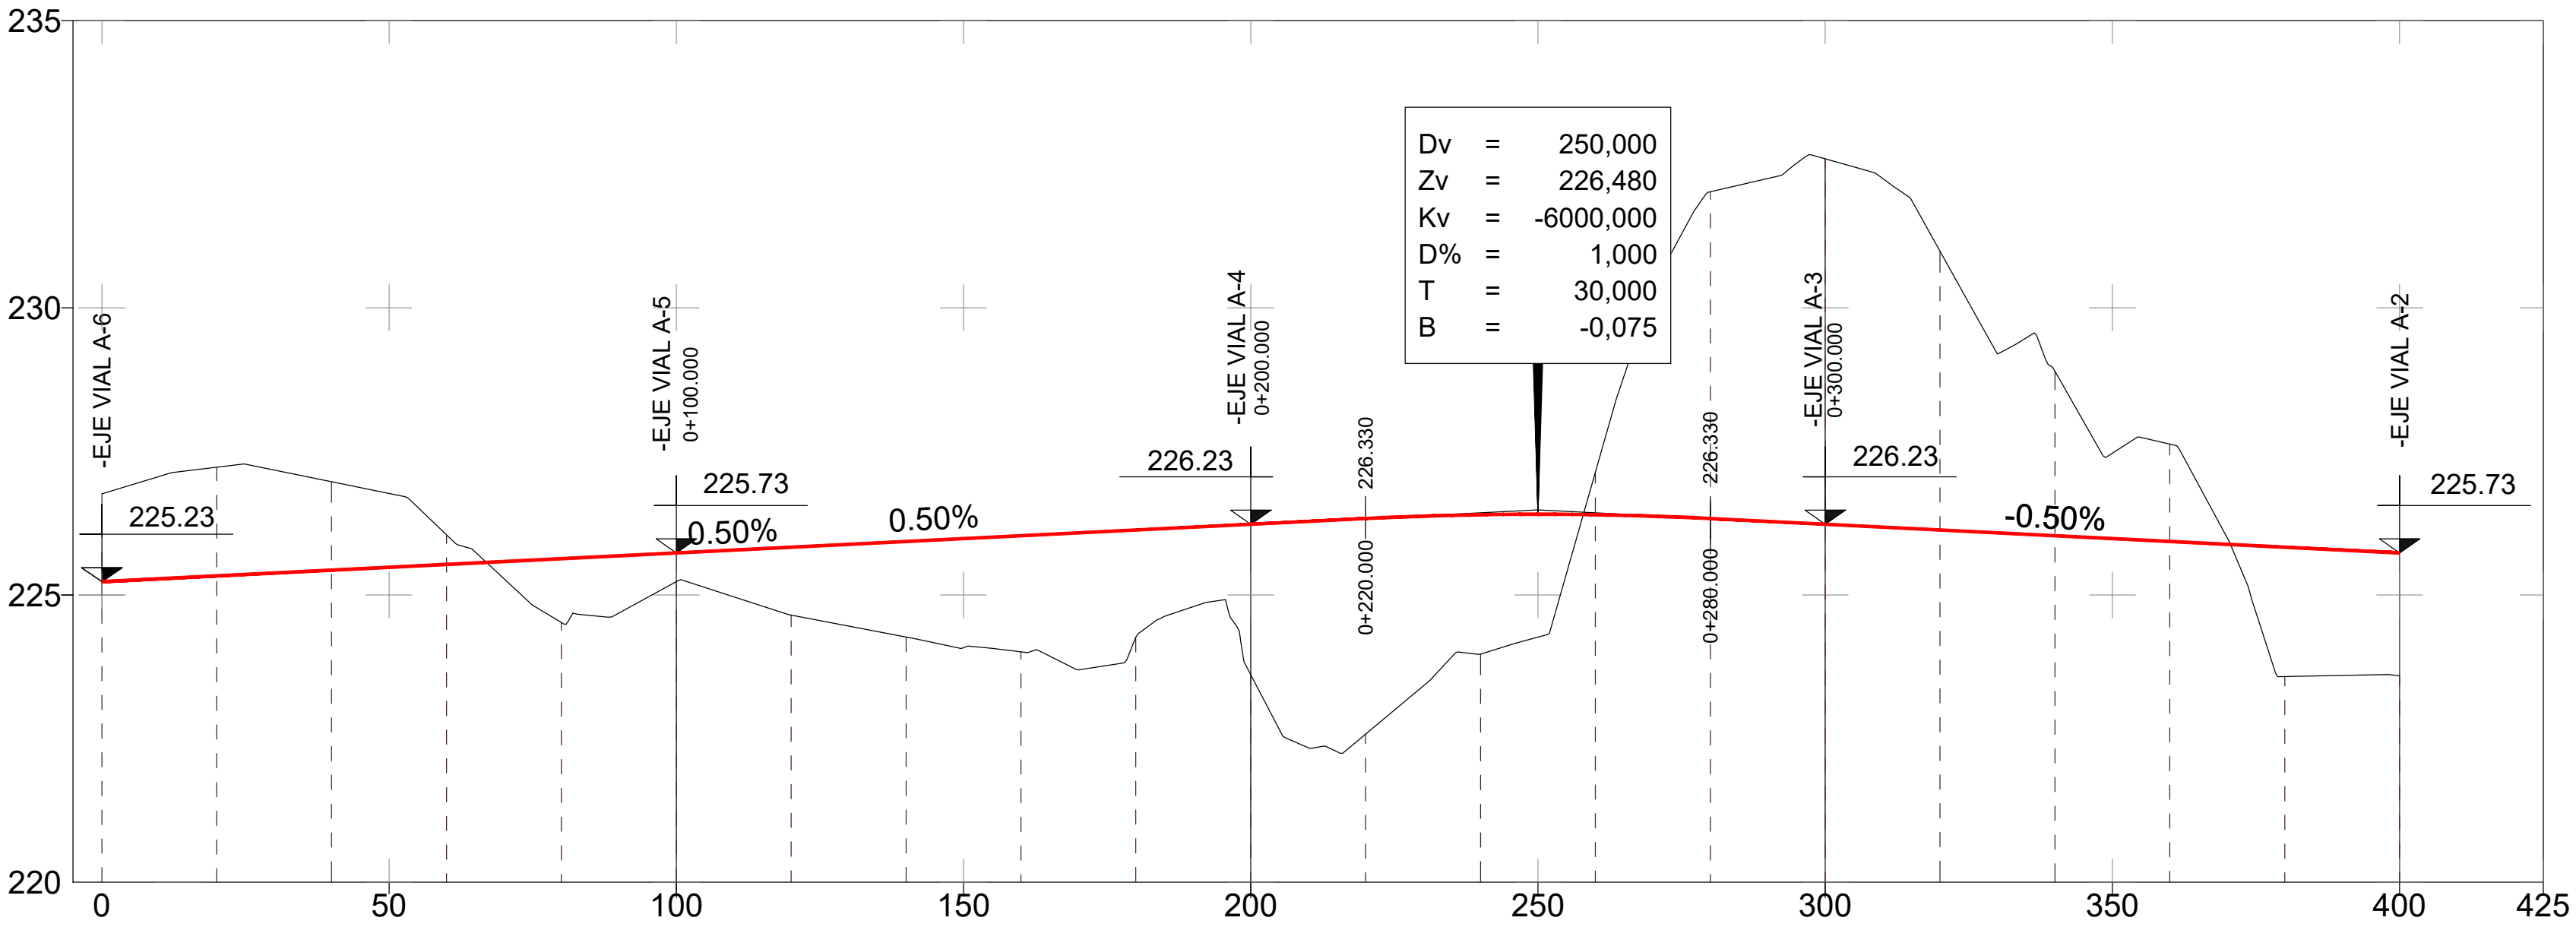

P.K.	Cotas	
	Terreno	Rojas
0+000.000	226.758	-1.528
0+020.000	227.224	-1.894
0+040.000	226.970	-1.540
0+060.000	226.045	-0.515
0+080.000	224.520	1.110
0+100.000	225.231	0.499
0+120.000	224.650	1.180
0+140.000	224.266	1.664
0+160.000	224.008	2.022
0+180.000	224.262	1.868
0+200.000	223.608	2.622
0+220.000	222.576	3.754
0+240.000	223.969	2.427
0+260.000	227.138	-0.741
0+280.000	232.020	-5.690
0+300.000	232.593	-6.363
0+320.000	230.984	-4.854
0+340.000	228.894	-2.864
0+360.000	227.627	-1.697
0+380.000	223.578	2.252
0+400.000	223.591	2.139

PERFIL VIAL B-3

ESCALA H:1/2.000 V:1/200

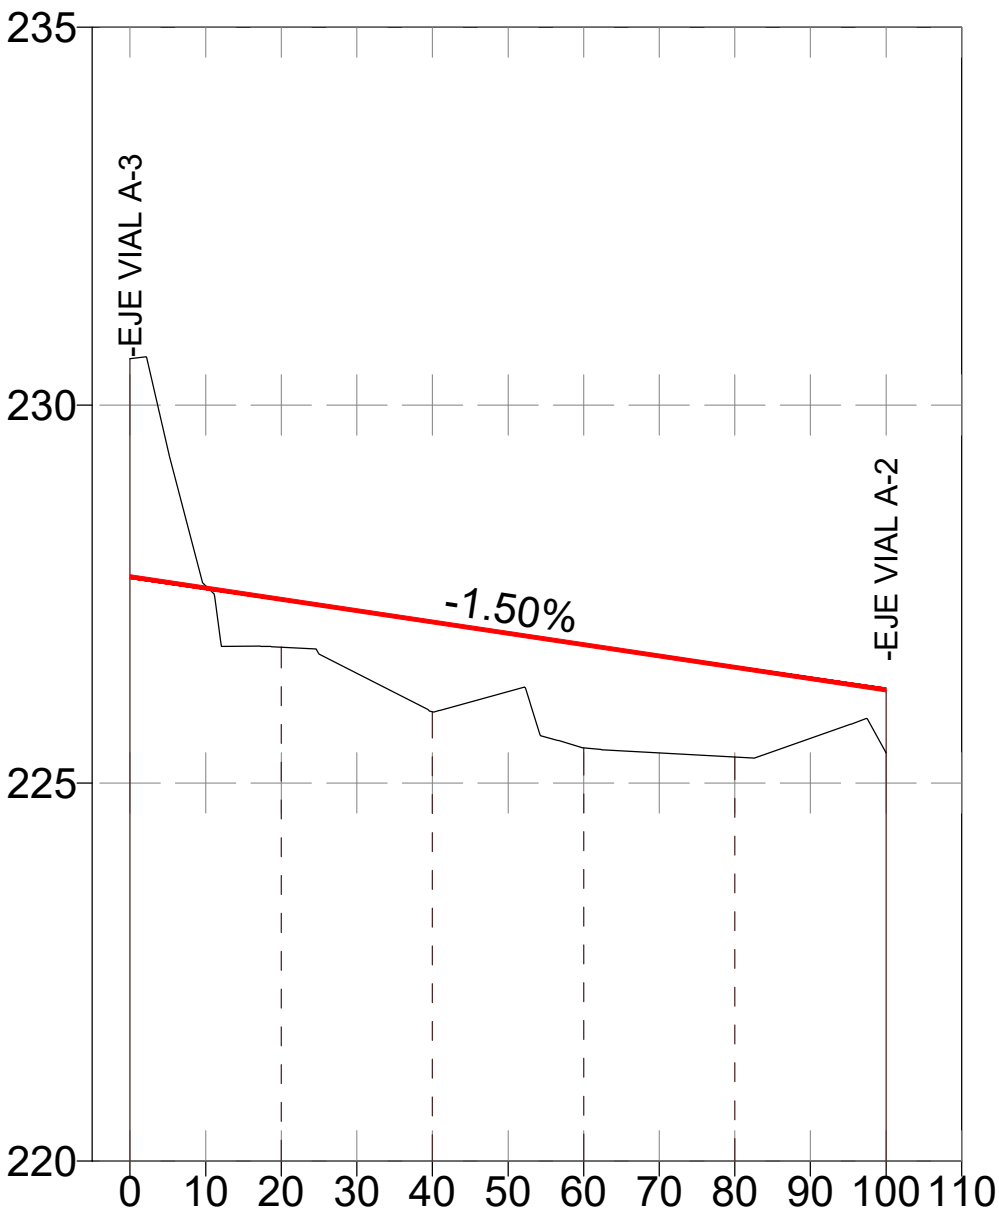

P.K.	Cotas	
	Terreno	Rojas
0+000.000	230.612	-2.882
0+020.000	226.798	0.632
0+040.000	225.939	1.191
0+060.000	225.462	1.368
0+080.000	225.344	1.186
0+100.000	225.397	0.833