


PERFIL LONGITUDINAL COLECTOR-I RESIDUALES (Tramo P-7 a PE)

ESCALA H:1/1.000 V:1/100

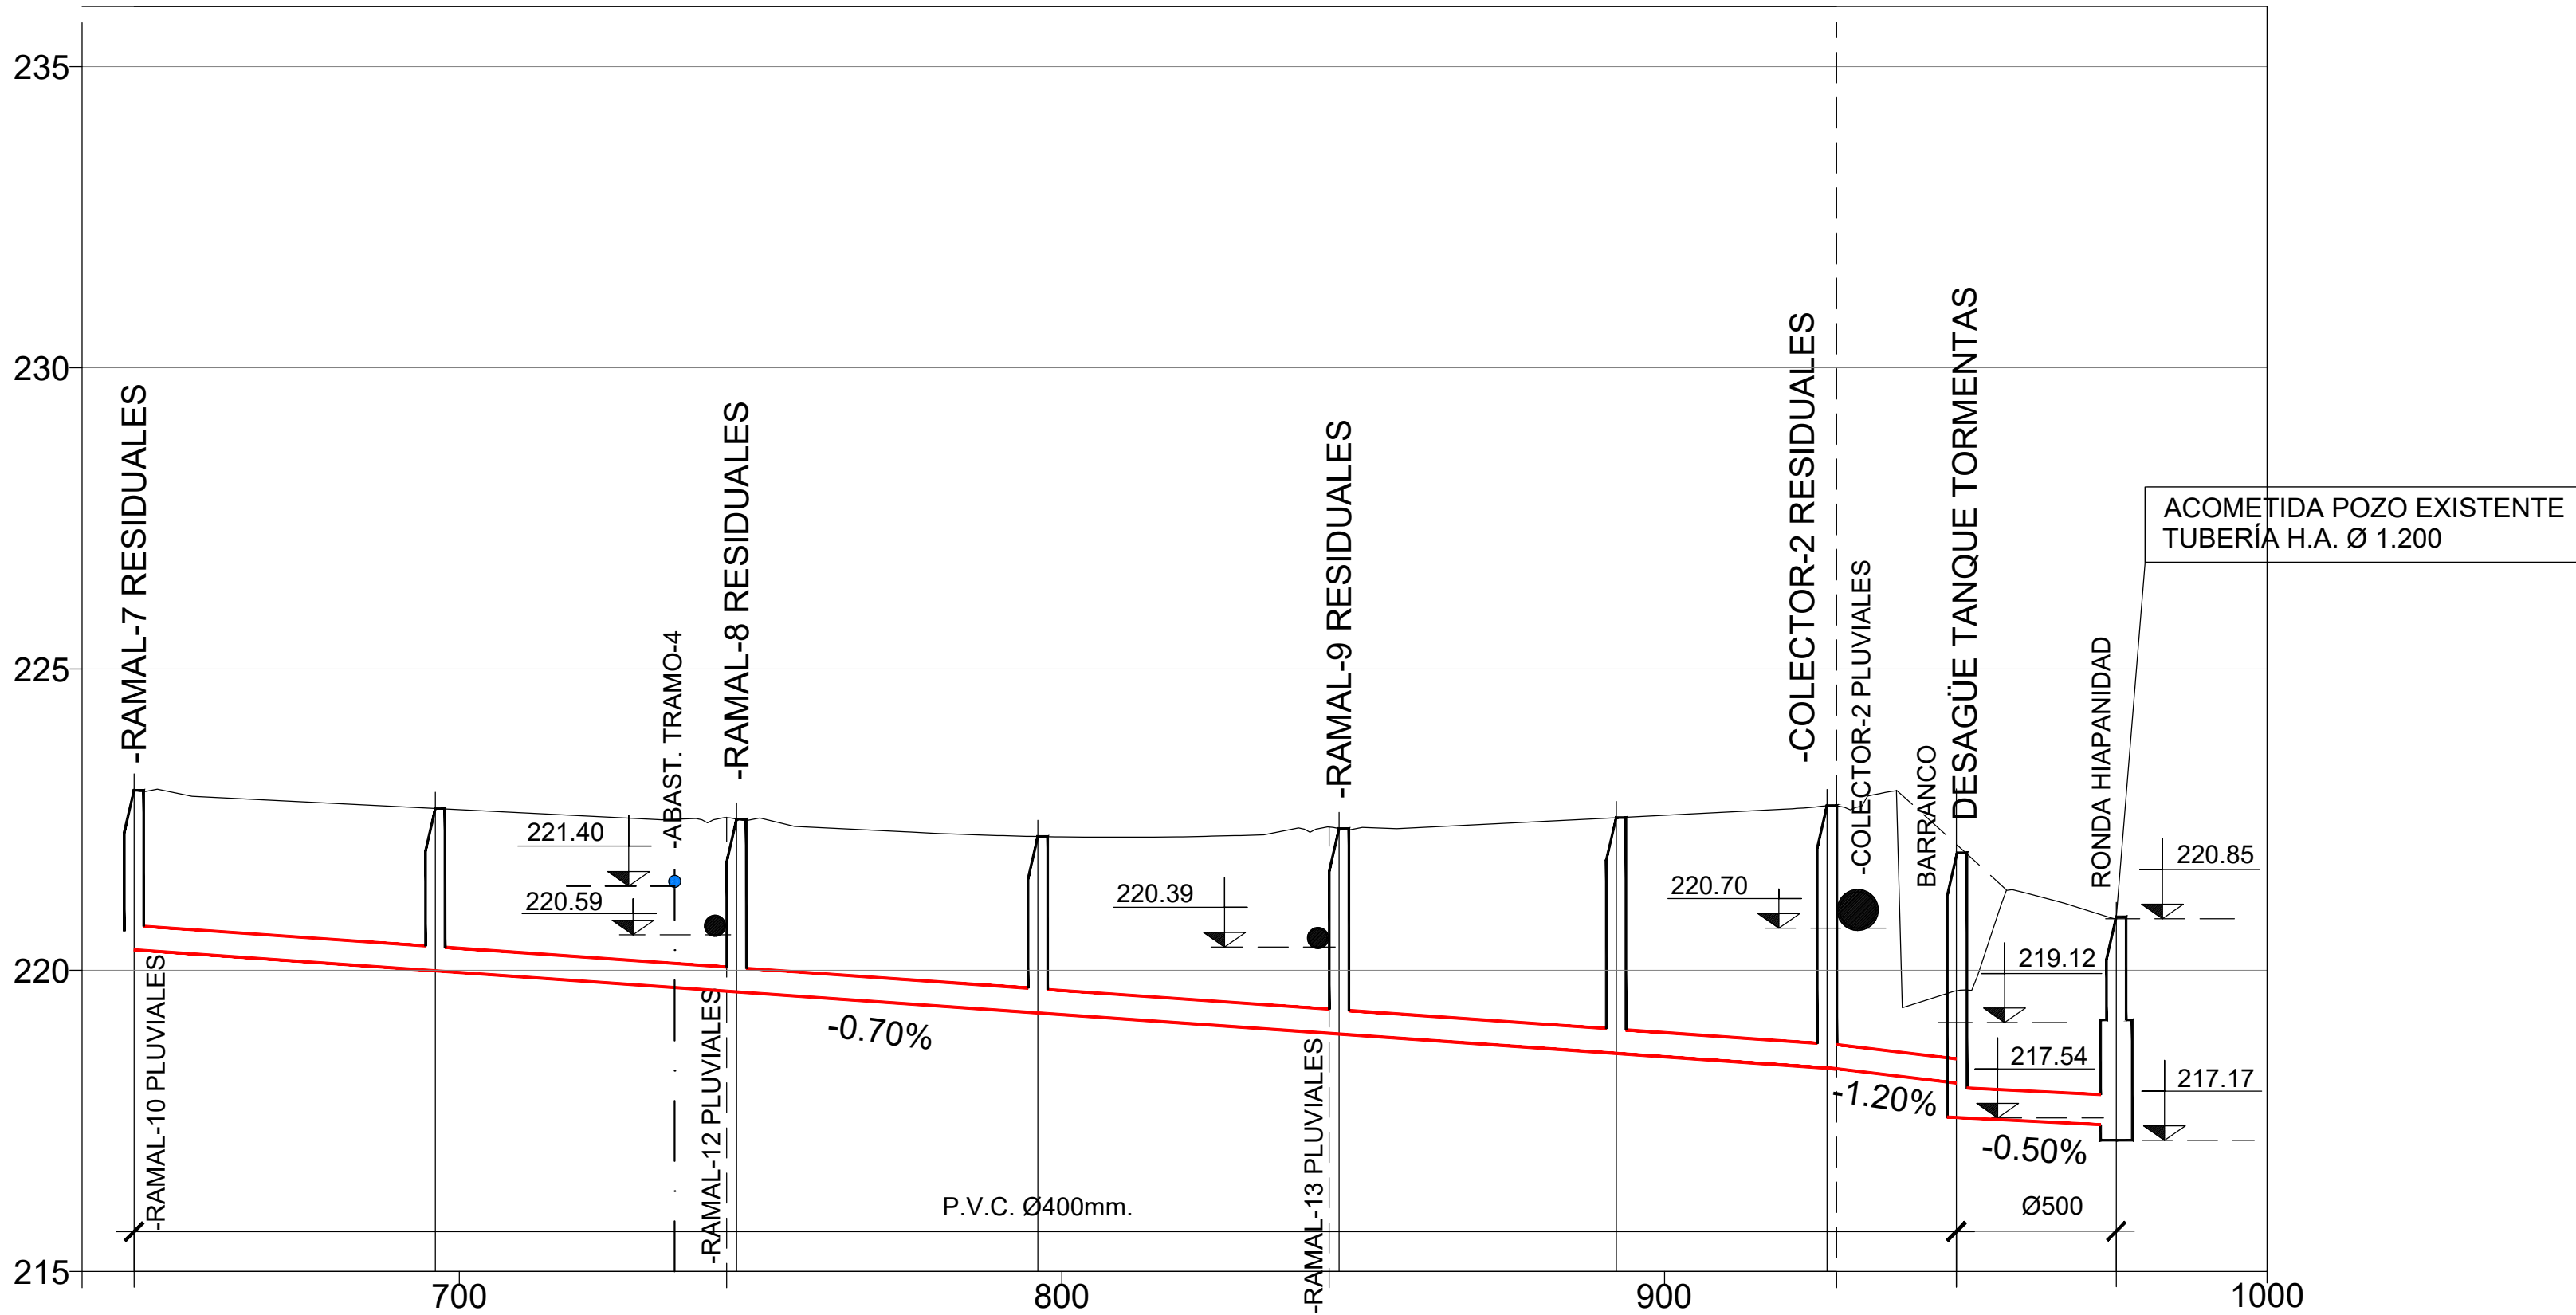

POZO	Distancia		Cota		Cotas Rojas
	Acumulada	Parcial	Tubería	Pavimento	
P-7	646.00	1.65	220.34	222.99	-2.65
P-6	696.00	50.00	219.99	222.69	-2.70
P-5	744.35 746.00	48.35	219.36	222.54	-3.19
		1.65	219.64	222.51	-2.87
P-4	796.00	50.00	219.29	222.22	-2.93
P-3	844.35 846.00	48.35	218.85	222.39	-3.53
		1.65	218.94	222.35	-3.41
P-2	892.00	46.00	218.62	222.54	-3.92
P-1	927.00 928.56	35.00	218.38	222.73	-4.35
		1.56	218.36	222.73	-4.37
P-0	948.44	19.88	217.54	219.68	-2.14
P-E	975.00	46.44	217.42	220.85	-3.43

(CONTINÚA EN PLANO PU-07.01.01)