


PERFIL LONGITUDINAL COLECTOR-II RESIDUALES  
(Tramo P-4 a P-1)


ESCALA H:1/1.000 V:1/100

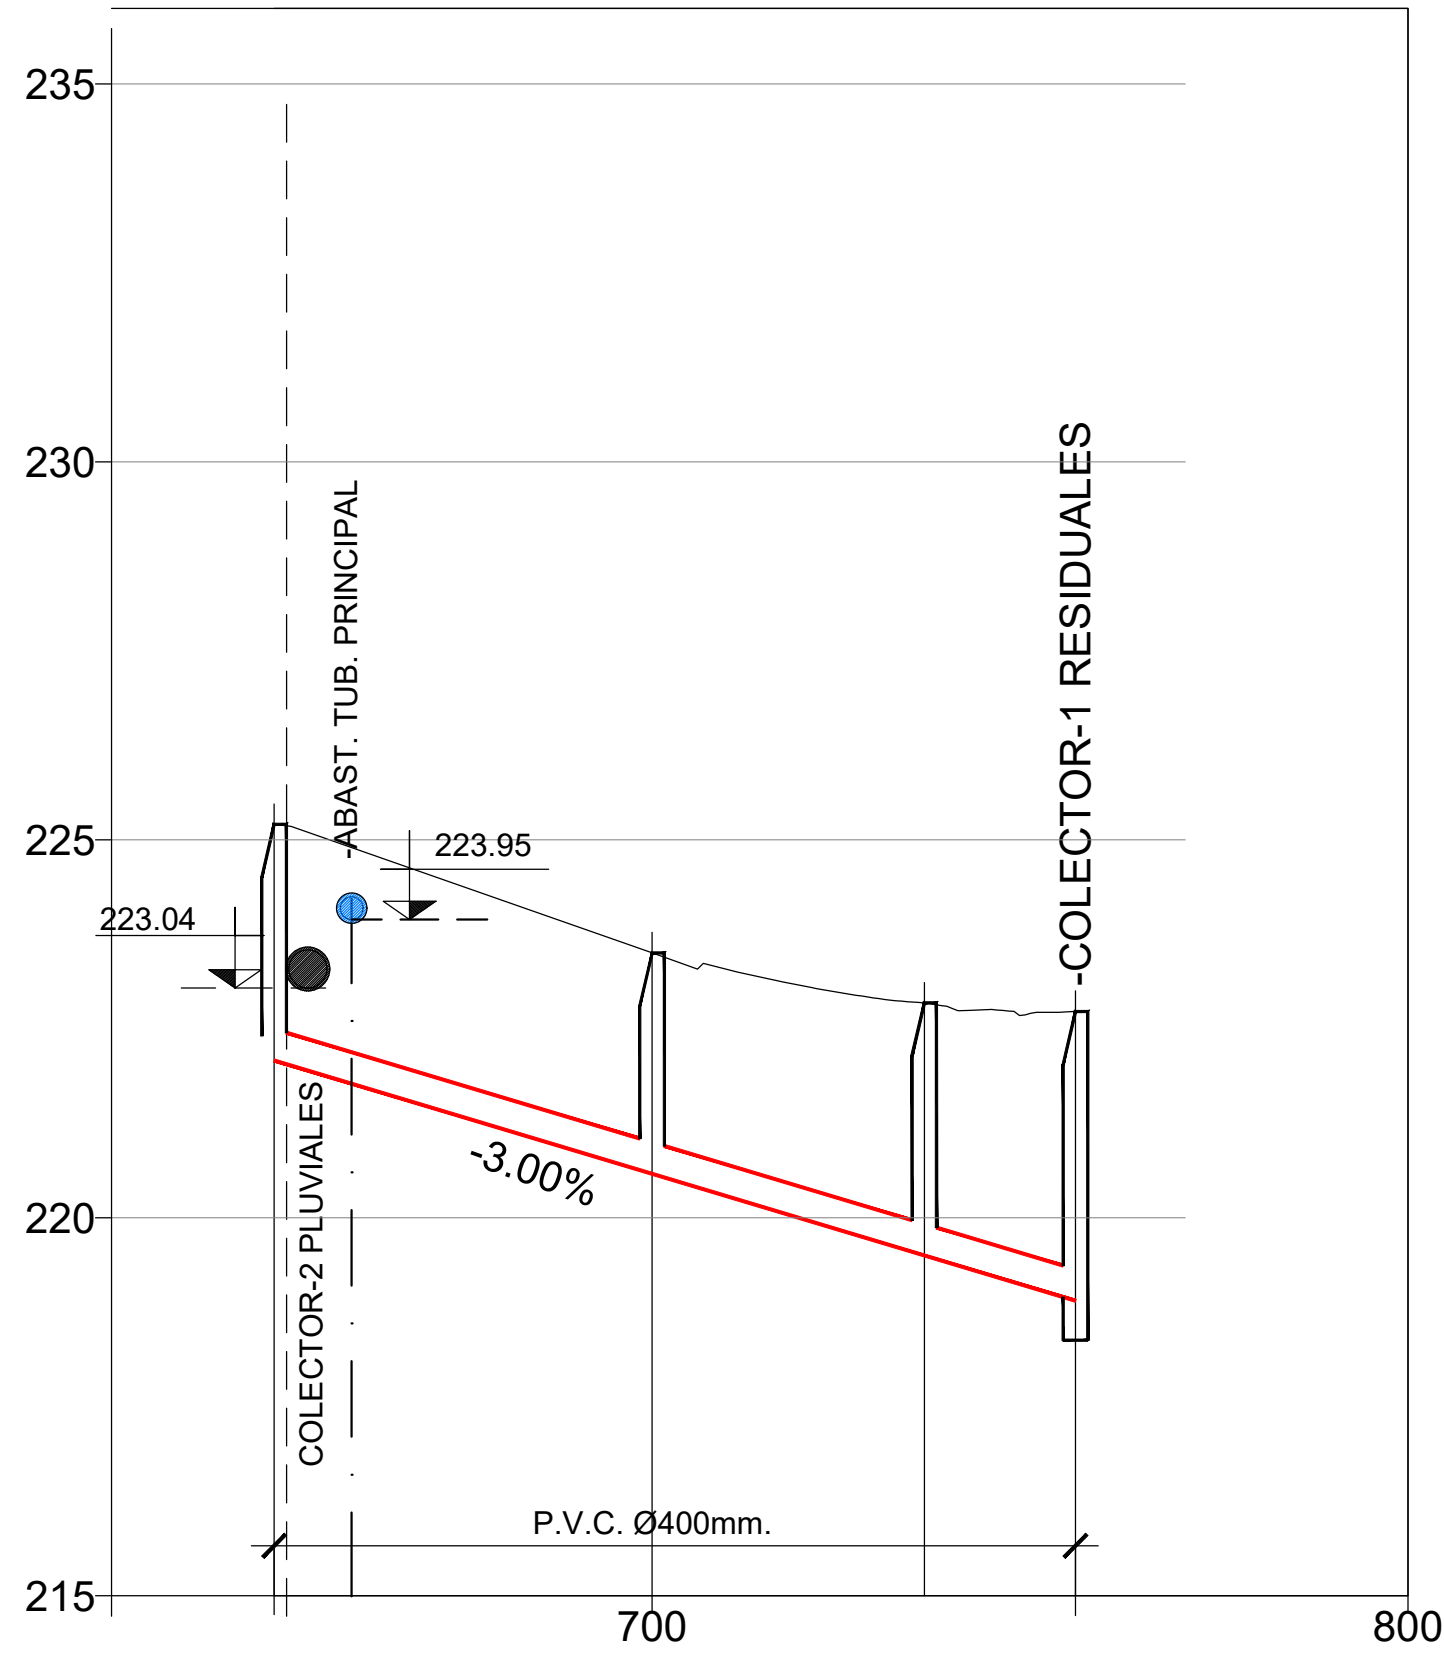

POZO	Distancia		Cota		Cotas Rojas
	Acumulada	Parcial	Tubería	Pavimento	
P-4	650.00	50.00	222.08	225.21	-3.13
	651.65	1.65	222.03	225.24	-3.21
P-3	700.00	48.35	220.58	223.50	-2.92
P-2	736.00	36.00	219.50	222.84	-3.34
P-1	756.00	20.00	218.38 218.90	222.73	-4.35 -3.83

PERFIL LONGITUDINAL  
RESIDUALES RAMAL 3


ESCALA H:1/1.000 V:1/100

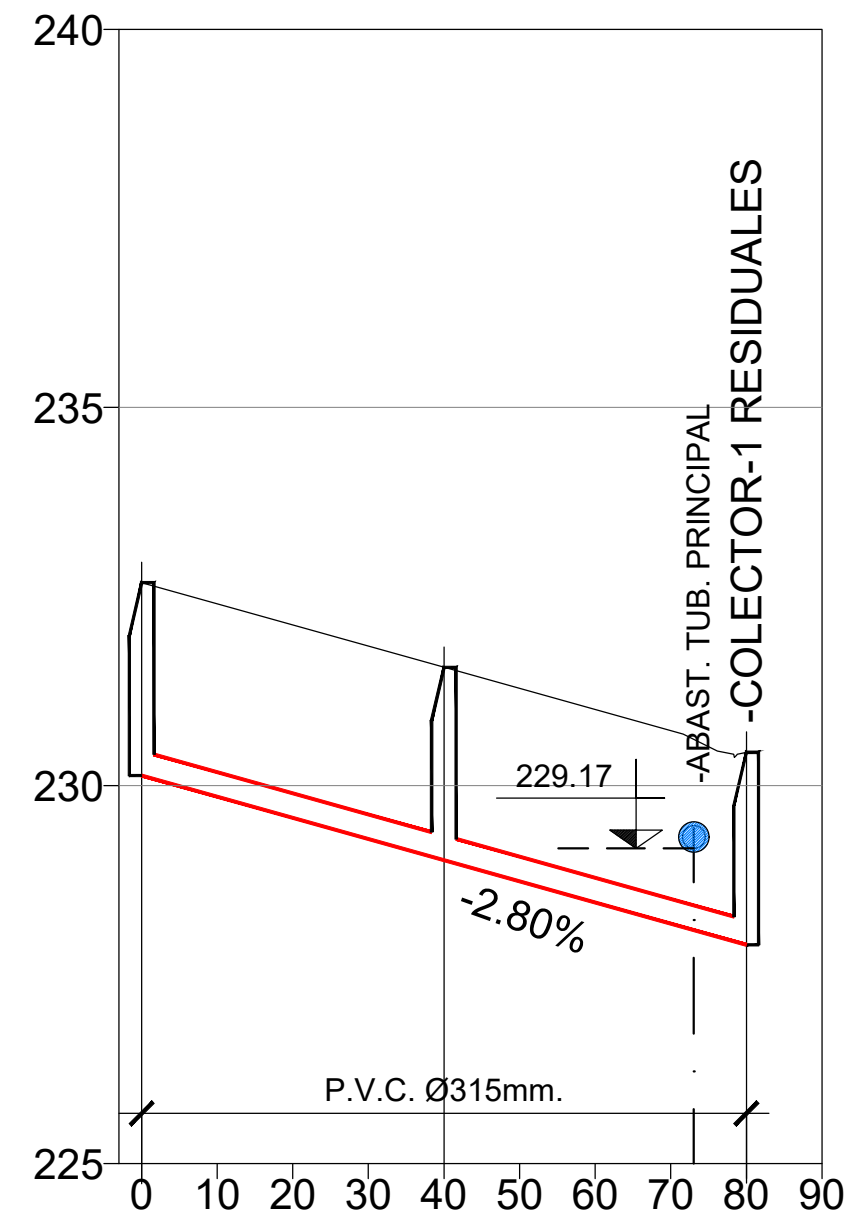

POZO	Distancia		Cota		Cotas Rojas
	Acumulada	Parcial	Tubería	Pavimento	
P-3	0.00	00.00	230.13	232.68	-2.55
P-2	40.00	40.00	229.01	231.56	-2.55
P-17	80.00	40.00	227.89	230.44	-2.55

PERFIL LONGITUDINAL  
RESIDUALES RAMAL 4


ESCALA H:1/1.000 V:1/100

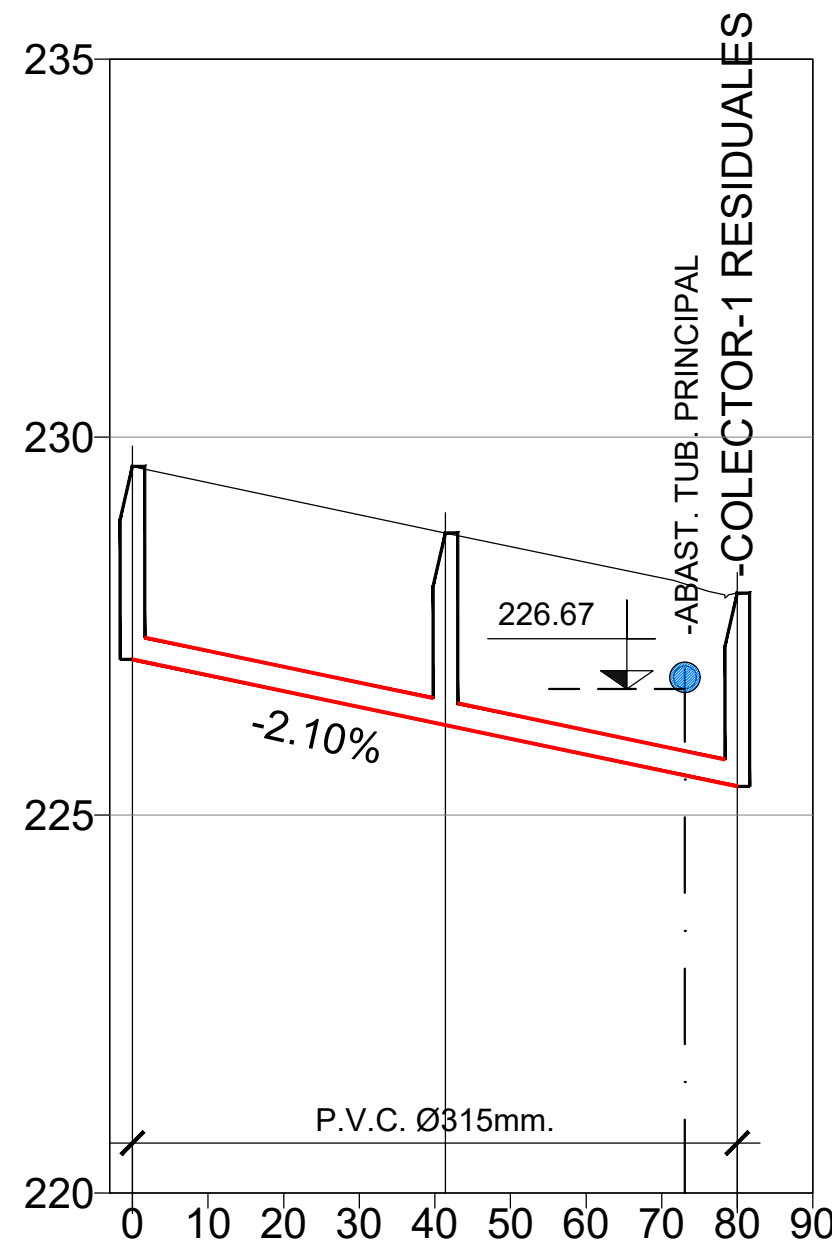

POZO	Distancia		Cota		Cotas Rojas
	Acumulada	Parcial	Tubería	Pavimento	
P-3	0.00	-0.27	227.06	229.61	-2.55
P-2	41.39	41.12	226.19	228.73	-2.54
P-15	80.01	38.35	225.38	227.94	-2.56

PERFIL LONGITUDINAL  
RESIDUALES RAMAL 5

ESCALA H:1/1.000 V:1/100

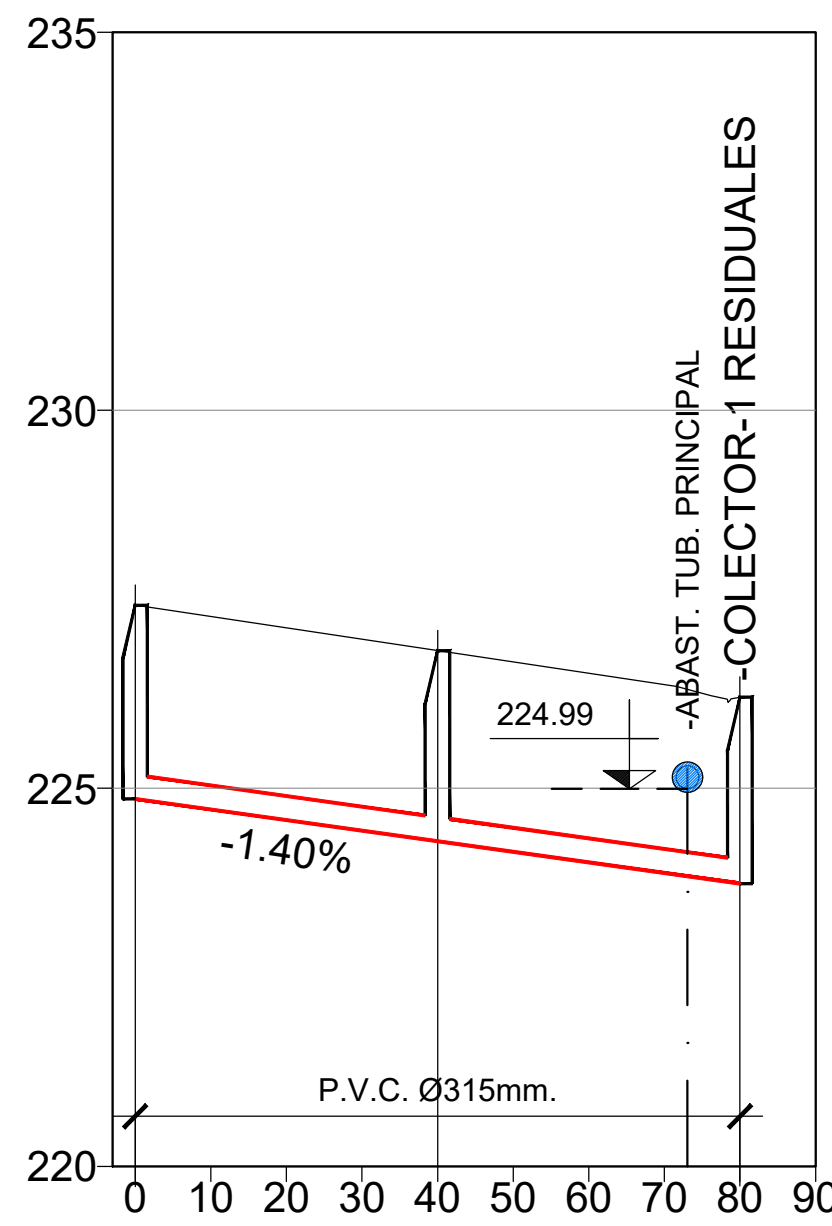

POZO	Distancia		Cota		Cotas Rojas
	Acumulada	Parcial	Tubería	Pavimento	
P-3	0.00	0.00	224.86	227.42	-2.56
P-2	40.00	40.00	224.30	226.82	-2.52
P-13	80.00	40.00	223.74	226.21	-2.47

(CONTINUA EN PLANO PU-07.01.03)