


PERFIL LONGITUDINAL COLECTOR-I PLUVIALES (Tramo P-6 a P-1)

ESCALA H:1/1.000 V:1/100

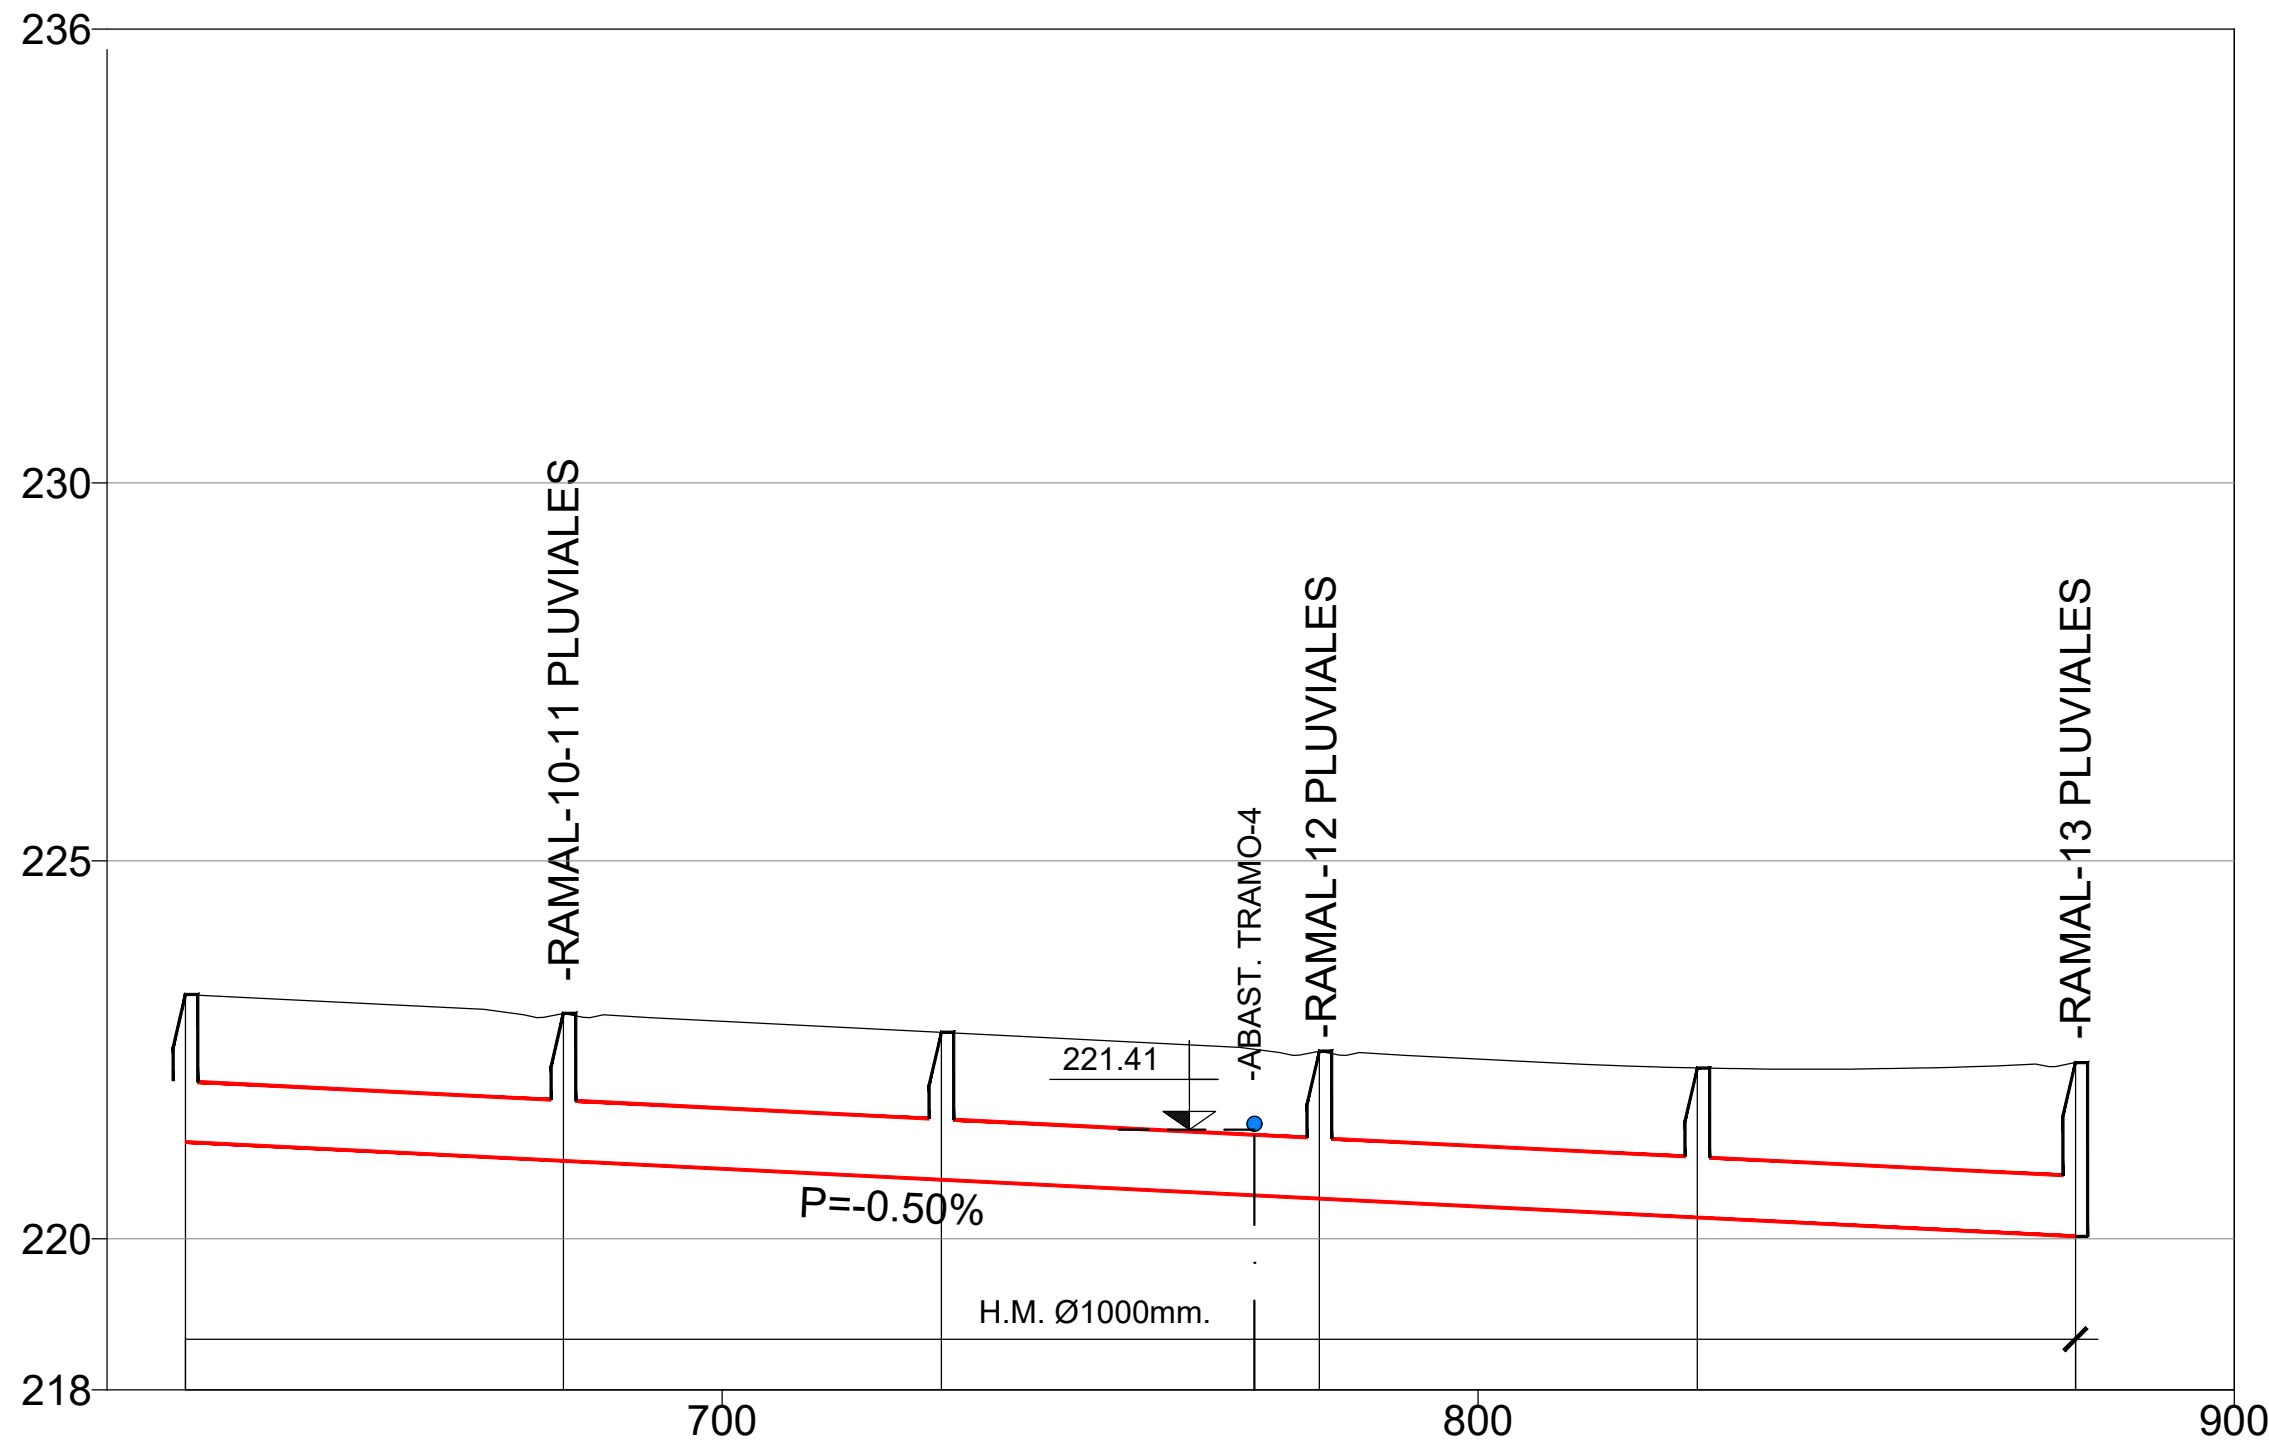

POZO	Distancia		Cota		Cotas Rojas
	Acumulada	Parcial	Tubería	Pavimento	
P-6	629.00	50.00	221.28	223.23	-1.95
P-5	679.00	50.00	221.03	222.98	-1.95
P-4	729.00	50.00	220.78	222.73	-1.95
P-3	779.00	50.00	220.53	222.48	-1.95
P-2	829.00	50.00	220.28	222.26	-1.98
P-1	879.00	50.00	220.03	222.33	-2.30

(CONTINÚA EN PLANO PU-08.01.01)