


PERFIL LONGITUDINAL COLECTOR-II PLUVIALES (Tramo P-7 a P-1)


ESCALA H:1/1.000 V:1/100

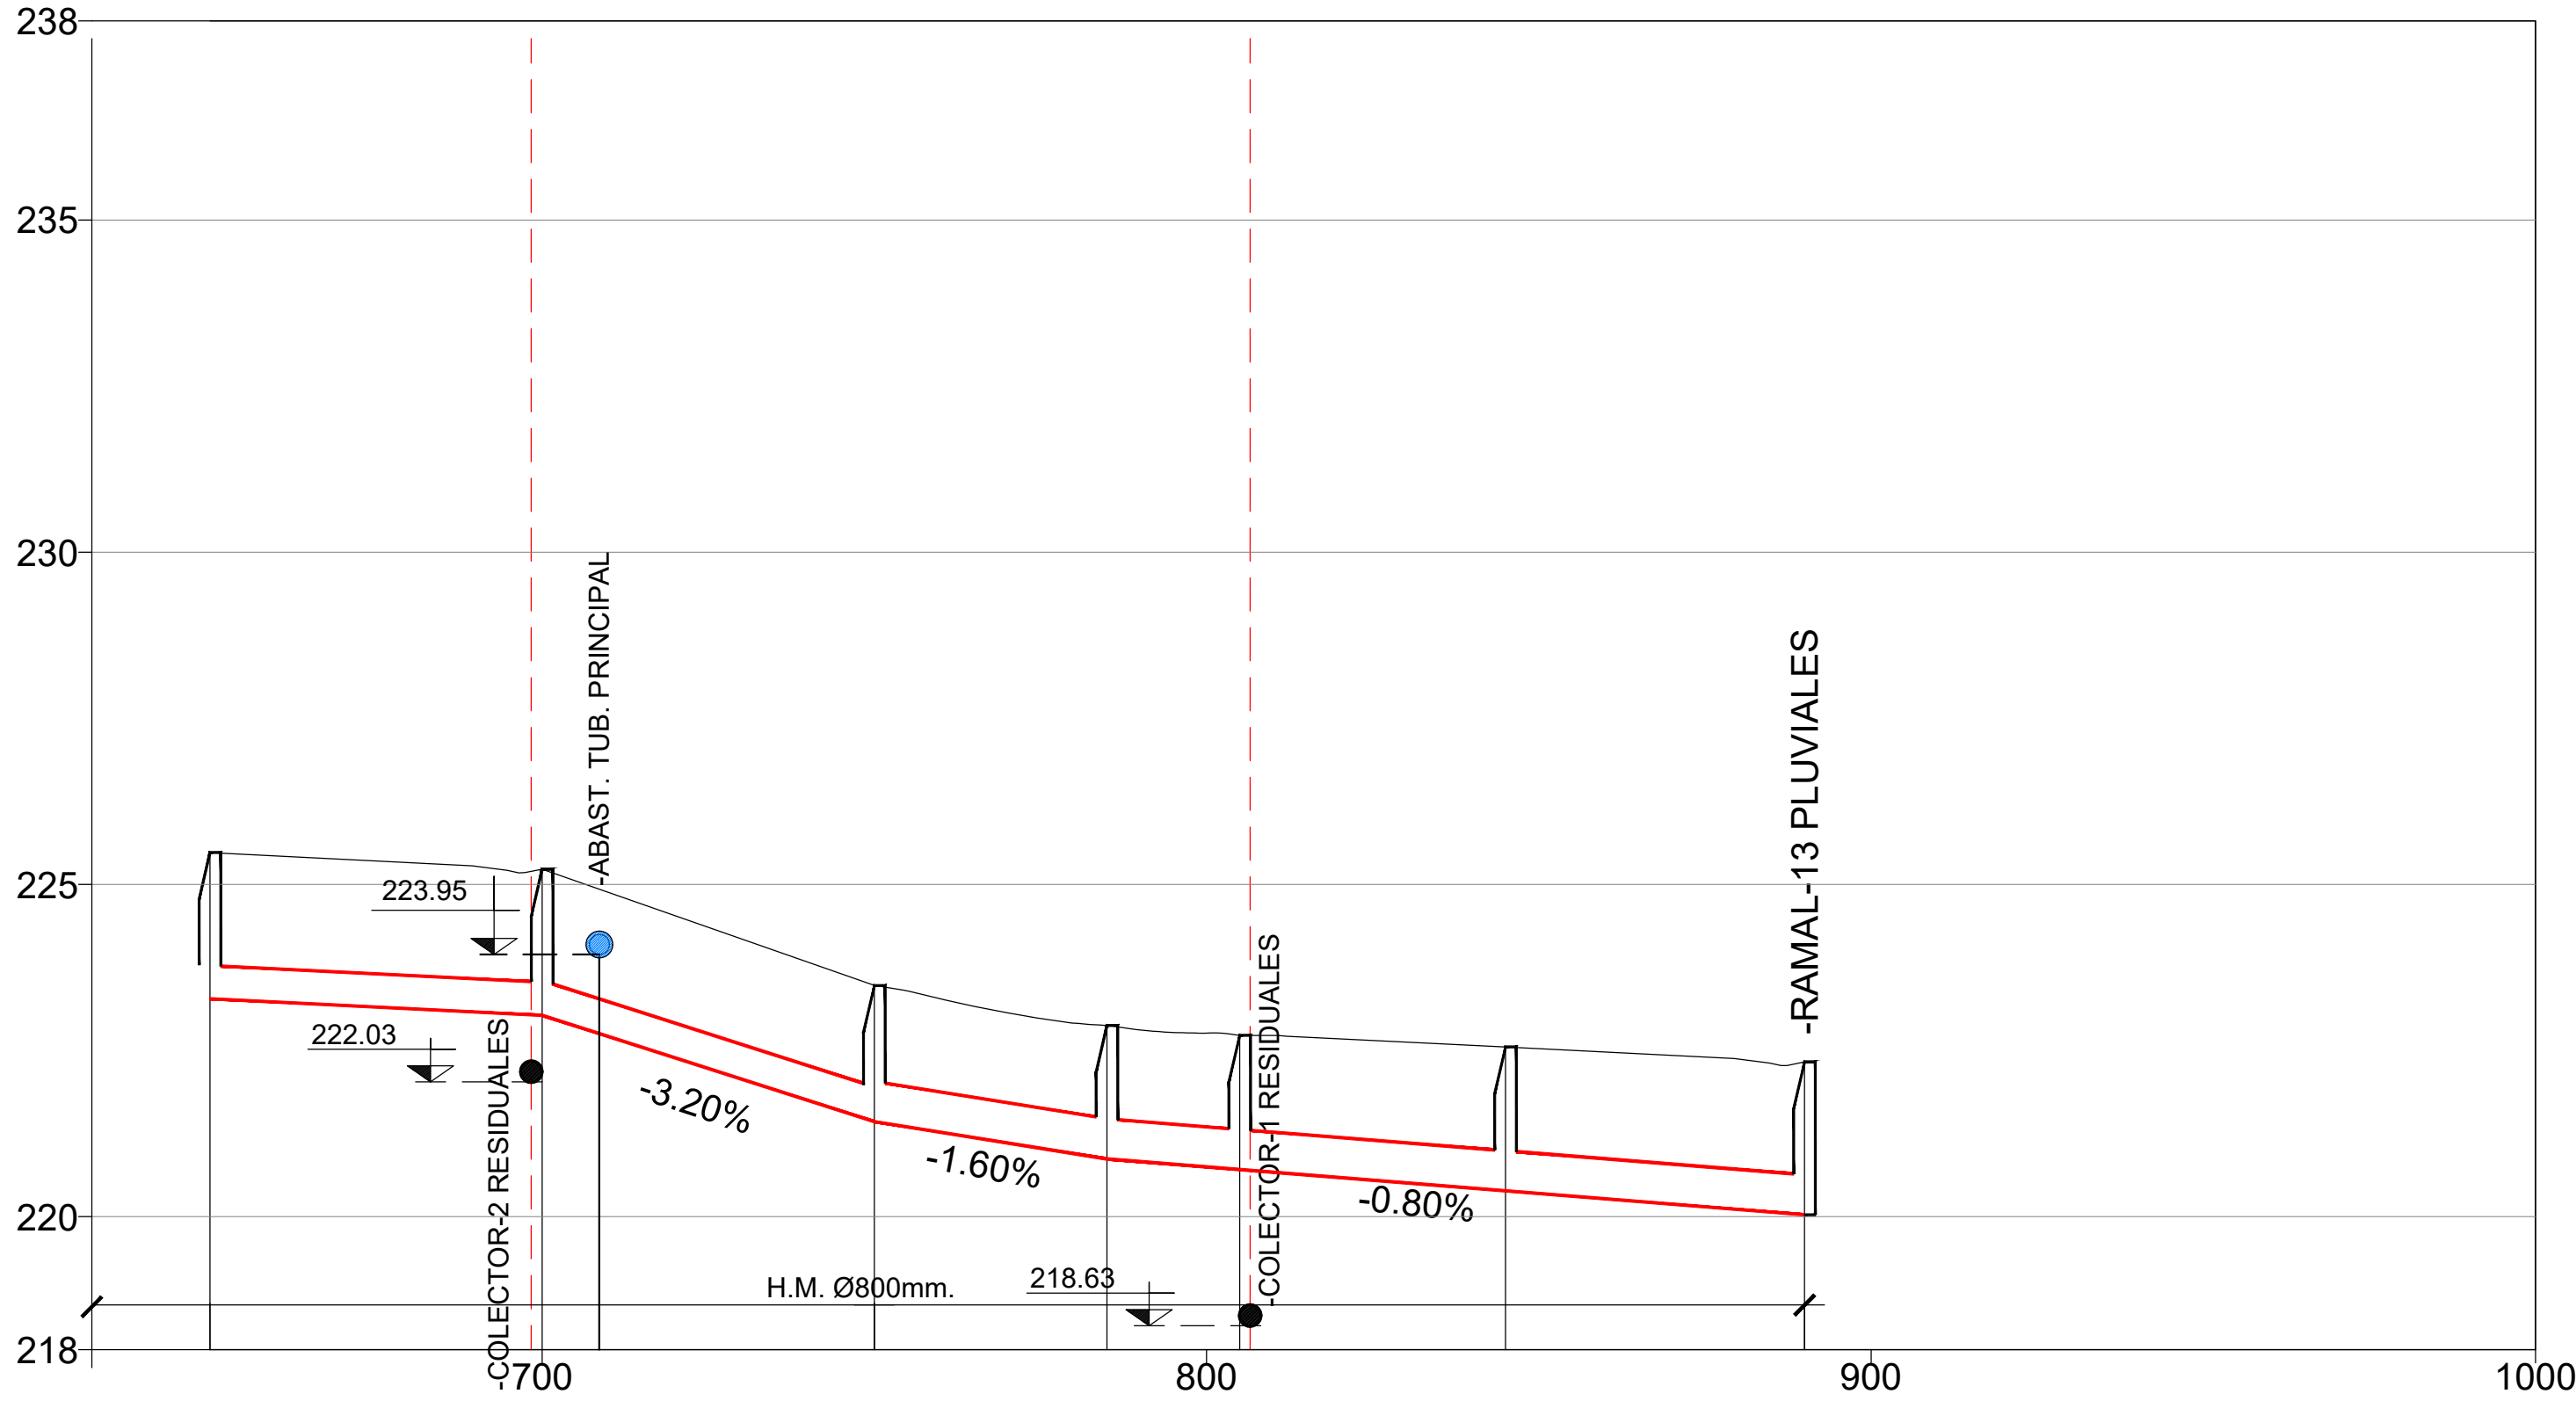

POZO	Distancia		Cota		Cotas Roja
	Acumulada	Parcial	Tubería	Pavimento	
P-7	650.00	50.00	223.28	225.48	-2.20
P-6	700.00	50.00	223.03	225.23	-2.20
P-5	750.00	50.00	221.43	223.48	-2.05
P-4	785.00	35.00	220.87	222.88	-2.01
P-3	805.00	20.00	220.71	222.73	-2.02
P-2	845.00	40.00	220.39	222.56	-2.17
P-1	890.00	45.00	220.03	222.33	-2.30

PERFIL LONGITUDINAL  
RAMAL-3 PLUVIALES

ESCALA H:1/1.000 V:1/100

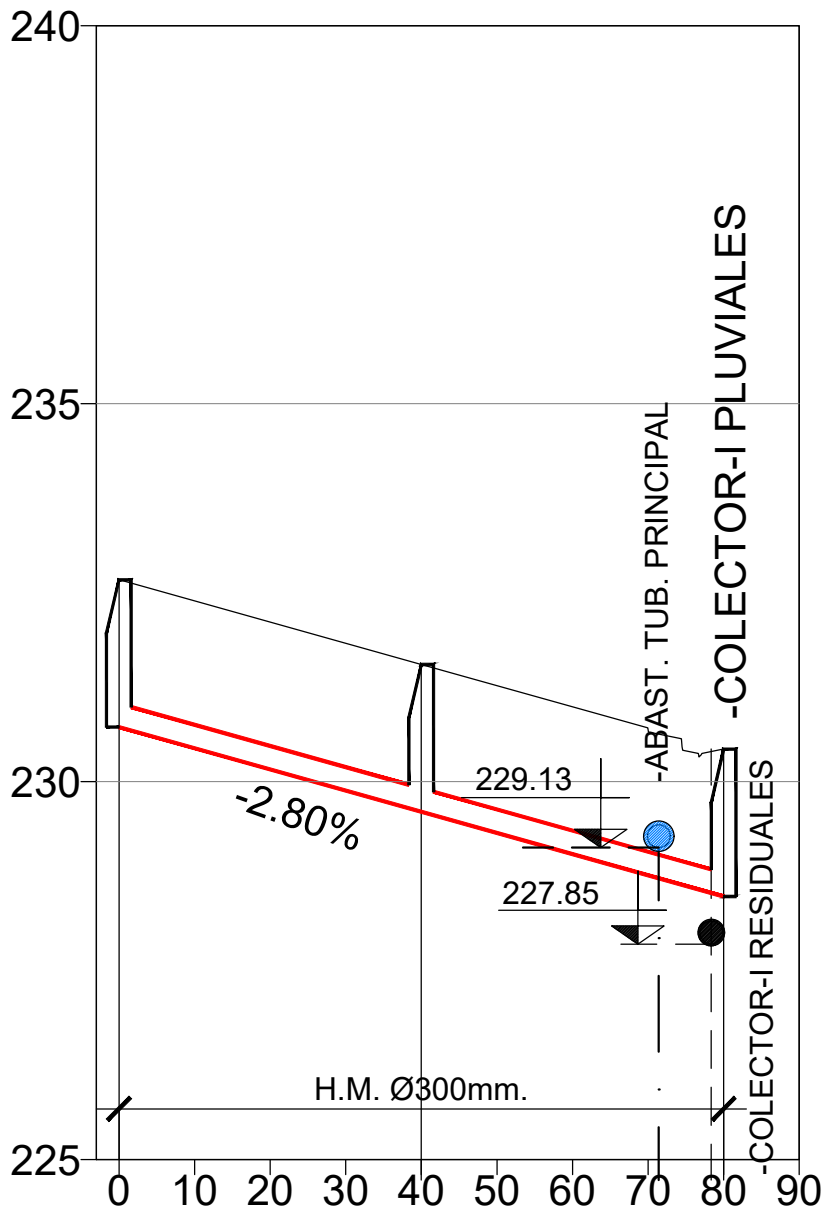

POZO	Distancia		Cota		Cotas Roja
	Acumulada	Parcial	Tubería	Pavimento	
P-3	0.00	0.00	230.72	232.67	-1.95
P-2	40.00	40.00	229.60	231.55	-1.95
P-15	80.00	40.00	228.48	230.43	-1.95

(CONTINÚA EN PLANO PU-08.01.03)