




EJE 1

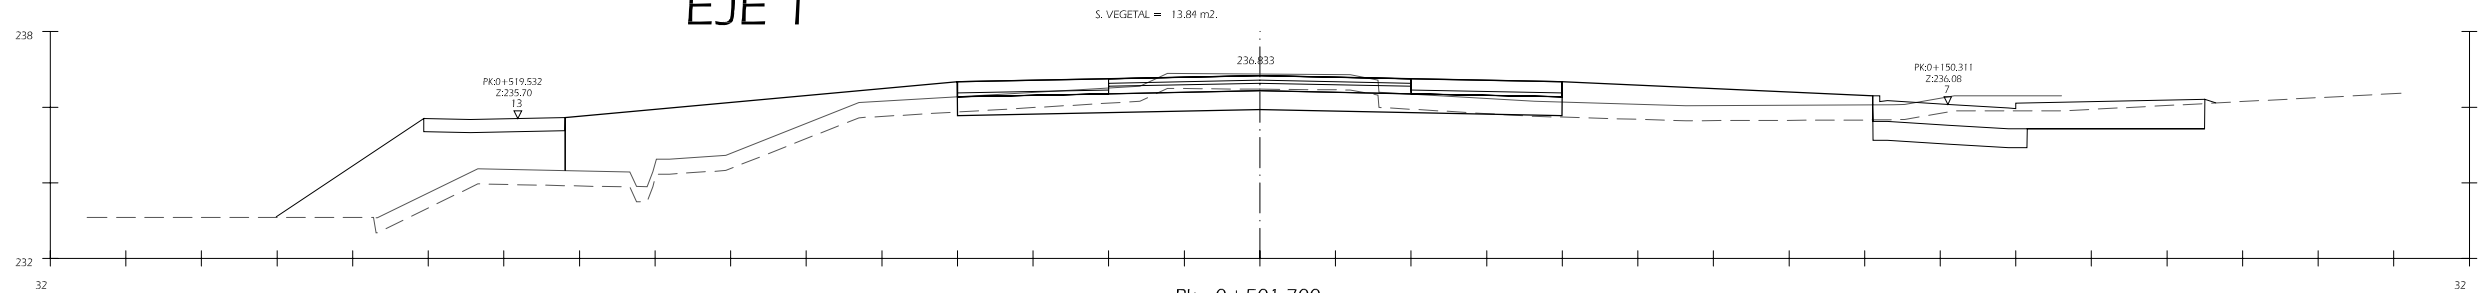


Pk=0+501.700
S. FIRME = 6.40 m2.
S. D. TIERRA = 4.59 m2.
S. SUELO_SEL_1 = 8.00 m2.
S. VEGETAL = 13.89 m2.
S. TERRAPLEN = 21.22 m2.

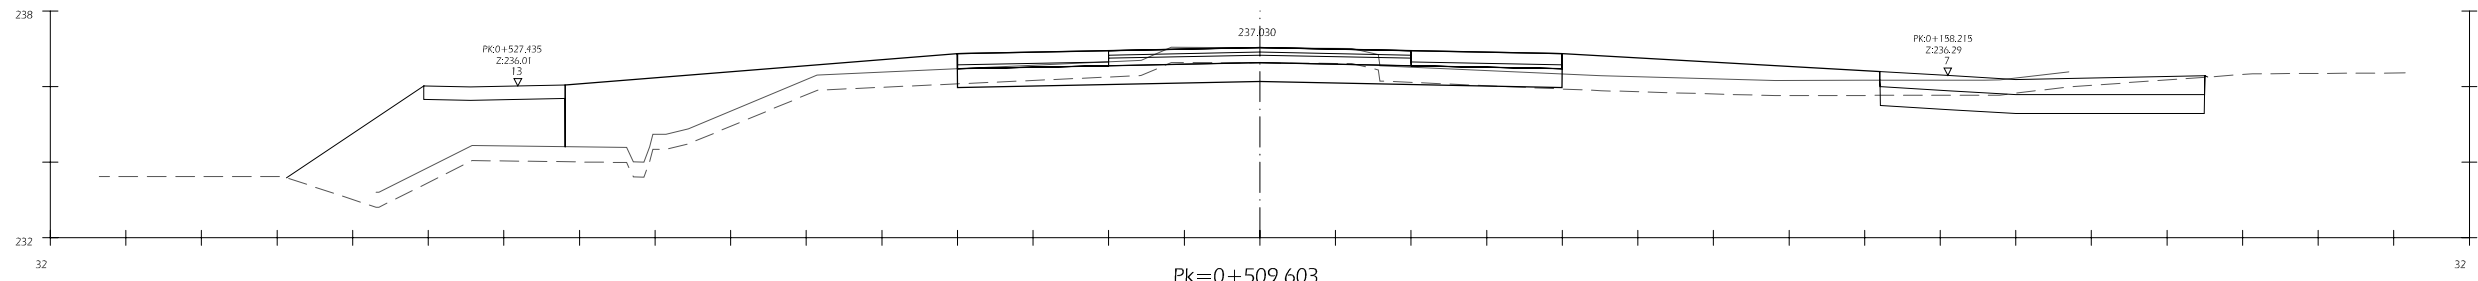


Pk=0+509.603
S. FIRME = 6.40 m2.
S. D. TIERRA = 4.03 m2.
S. SUELO_SEL_1 = 8.00 m2.
S. VEGETAL = 13.91 m2.
S. TERRAPLEN = 20.75 m2.

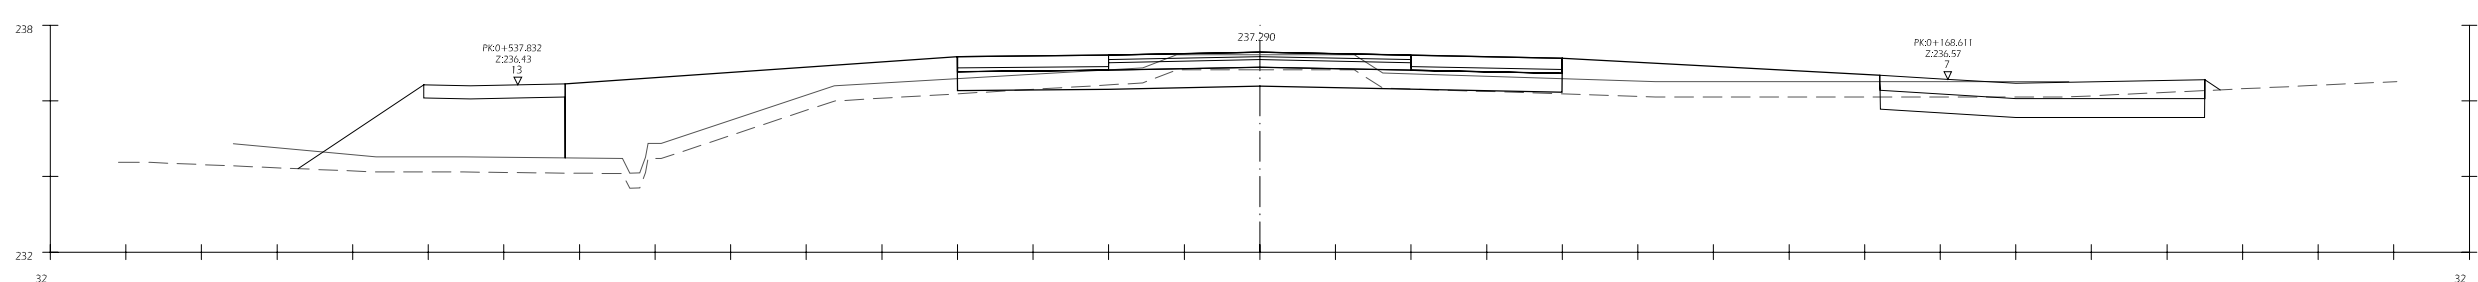

Pk=0+520
S. FIRME = 6.40 m2.
S. D. TIERRA = 2.85 m2.
S. SUELO_SEL_1 = 8.00 m2.
S. VEGETAL = 13.91 m2.
S. TERRAPLEN = 23.28 m2.

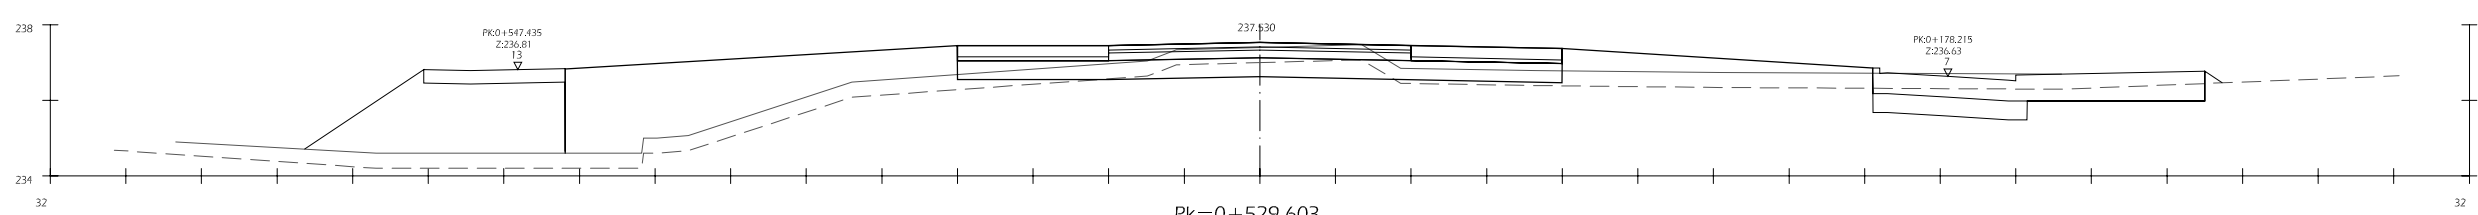

Pk=0+529.603
S. FIRME = 6.40 m2.
S. D. TIERRA = 2.38 m2.
S. SUELO_SEL_1 = 8.00 m2.
S. VEGETAL = 13.89 m2.
S. TERRAPLEN = 26.65 m2.

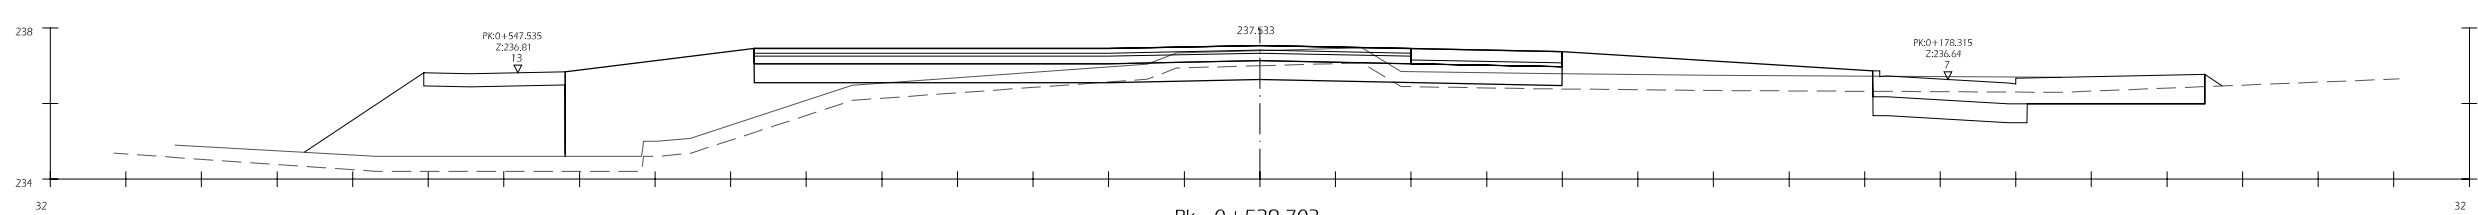

Pk=0+529.703
S. FIRME = 8.55 m2.
S. D. TIERRA = 2.37 m2.
S. SUELO_SEL_1 = 10.69 m2.
S. VEGETAL = 13.89 m2.
S. TERRAPLEN = 23.49 m2.