




EJE 1

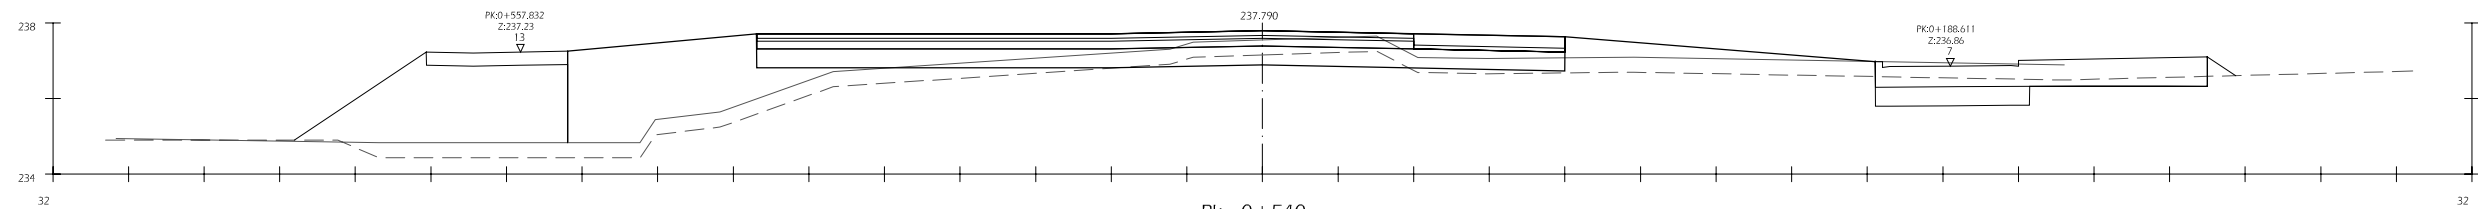


Pk=0+540
S. FIRME = 8.55 m2.
S. D. TIERRA = 1.79 m2.
S. SUELO_SEL_1 = 10.69 m2.
S. VEGETAL = 13.84 m2.
S. TERRAPLEN = 22.37 m2.

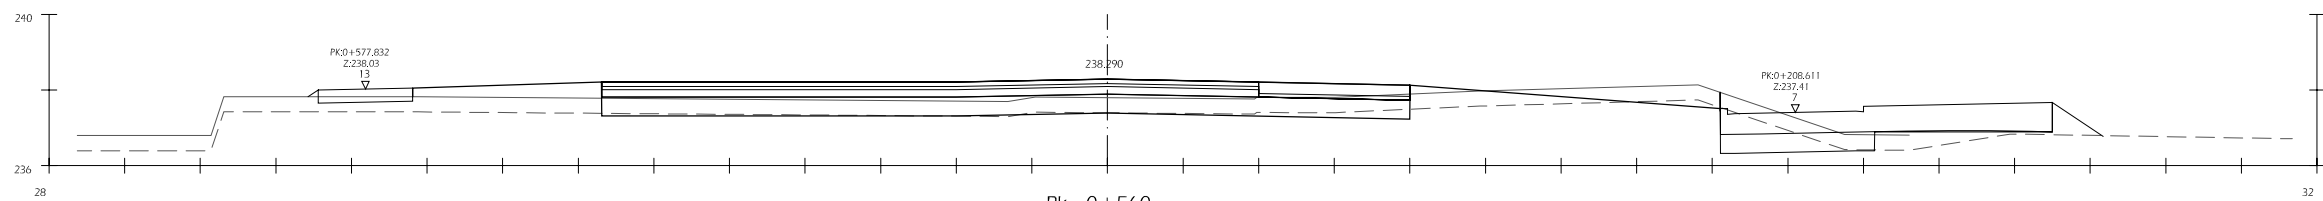


Pk=0+560
S. FIRME = 8.55 m2.
S. D. TIERRA = 1.37 m2.
S. SUELO_SEL_1 = 10.69 m2.
S. VEGETAL = 13.84 m2.
S. TERRAPLEN = 5.48 m2.

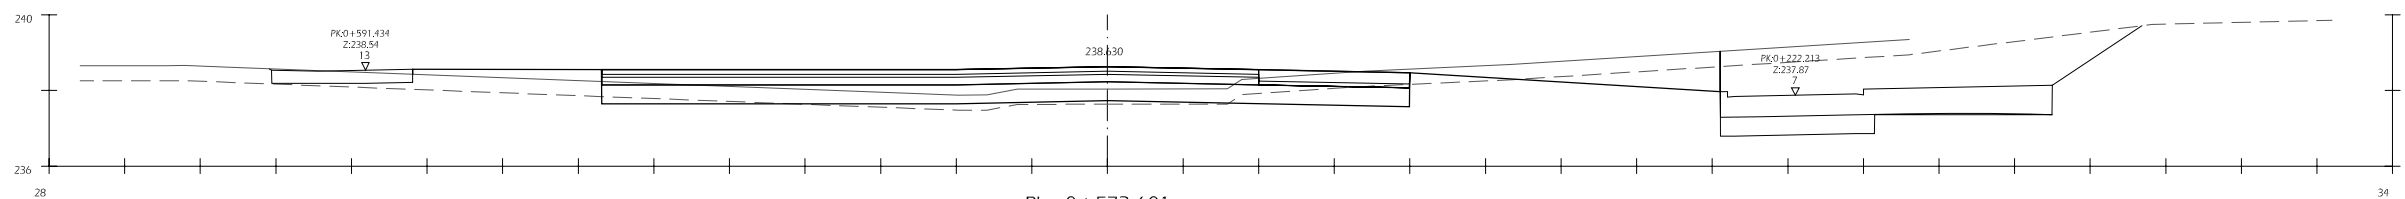


Pk=0+573.601
S. FIRME = 8.55 m2.
S. D. TIERRA = 4.15 m2.
S. SUELO_SEL_1 = 10.69 m2.
S. VEGETAL = 13.84 m2.
S. TERRAPLEN = 4.53 m2.

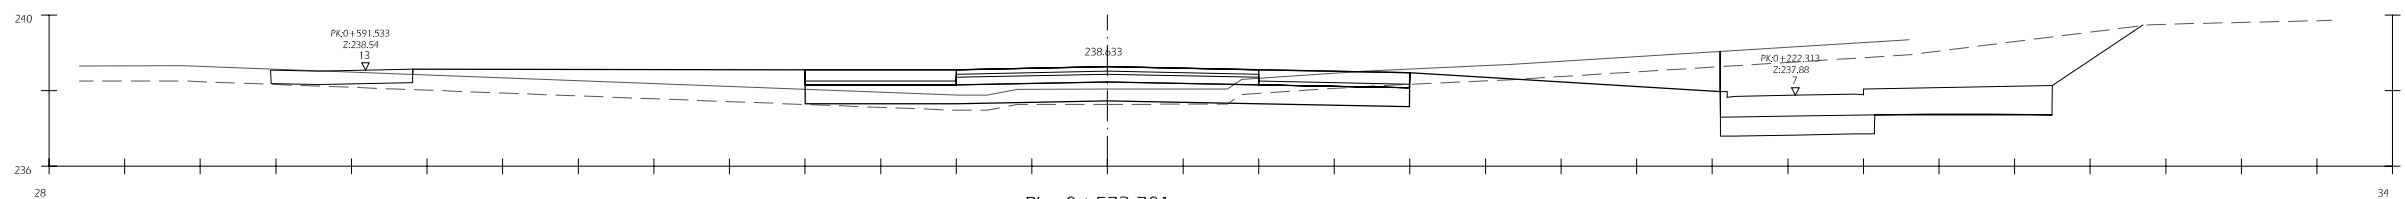

Pk=0+573.701
S. FIRME = 6.40 m2.
S. D. TIERRA = 3.69 m2.
S. SUELO_SEL_1 = 8.00 m2.
S. VEGETAL = 13.84 m2.
S. TERRAPLEN = 8.98 m2.

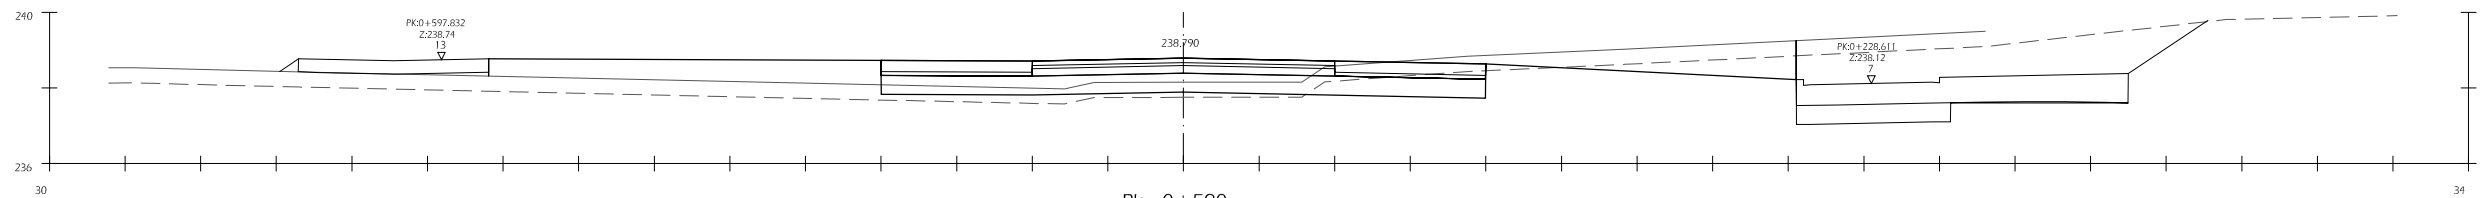

Pk=0+580
S. FIRME = 6.40 m2.
S. D. TIERRA = 4.38 m2.
S. SUELO_SEL_1 = 8.00 m2.
S. VEGETAL = 13.84 m2.
S. TERRAPLEN = 11.75 m2.

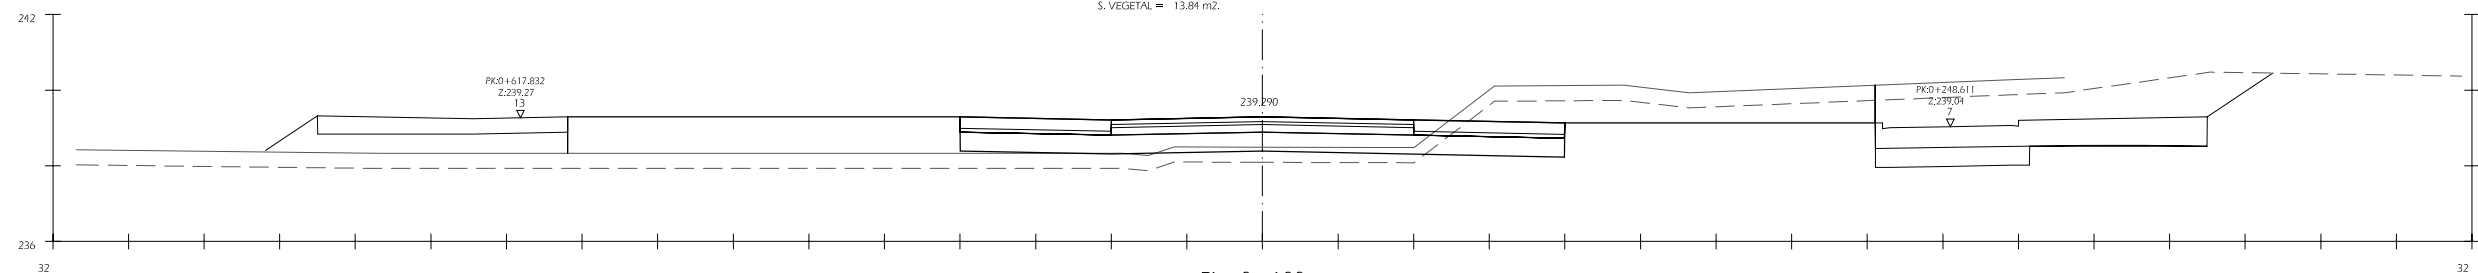

Pk=0+600
S. FIRME = 6.40 m2.
S. D. TIERRA = 8.27 m2.
S. SUELO_SEL_1 = 8.00 m2.
S. VEGETAL = 13.84 m2.
S. TERRAPLEN = 18.21 m2.