




EJE 1

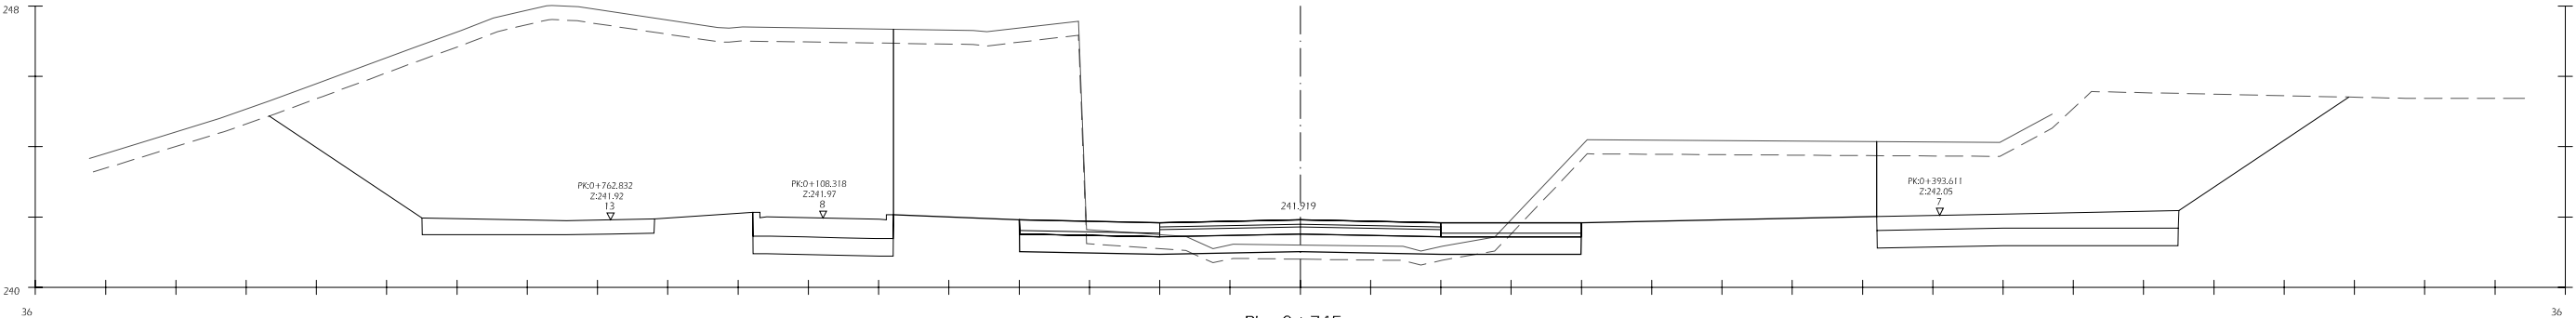


Pk=0+745  
S. FIRME = 6.40 m2.  
S. D. TIERRA = 48.10 m2.  
S. SUELO\_SEL\_1 = 8.00 m2.  
S. VEGETAL = 11.19 m2.  
S. TERRAPLEN = 1.52 m2.

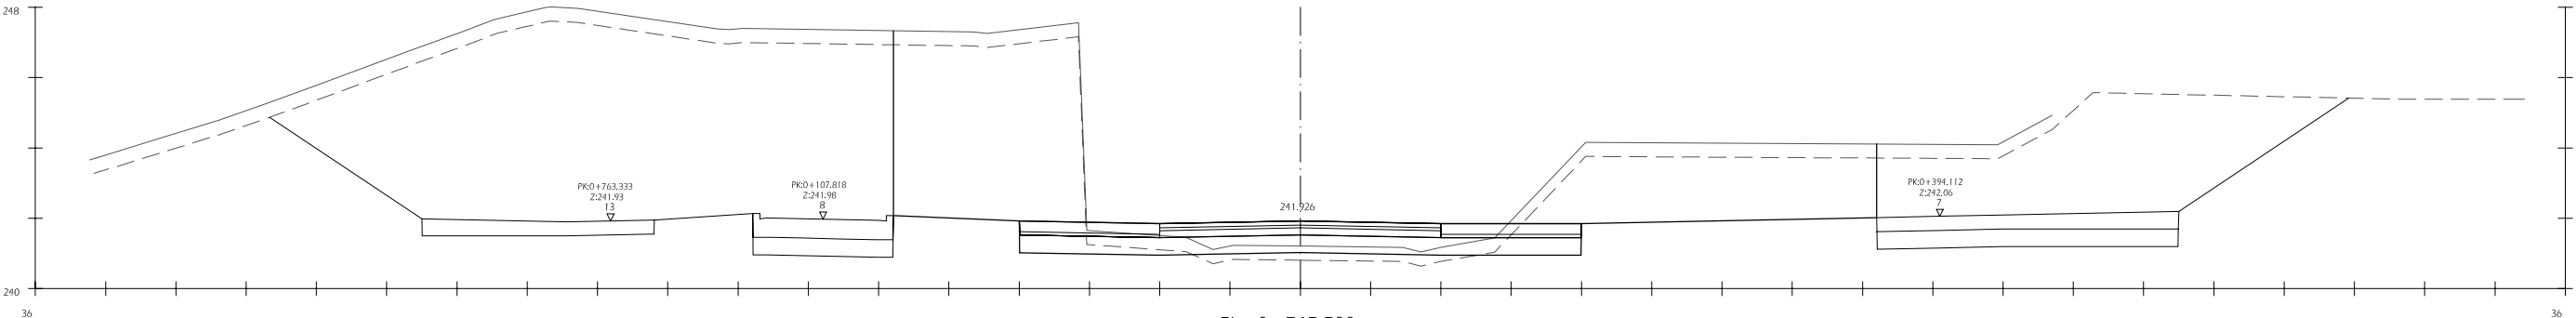

Pk=0+745.500  
S. FIRME = 6.40 m2.  
S. D. TIERRA = 47.69 m2.  
S. SUELO\_SEL\_1 = 8.00 m2.  
S. VEGETAL = 11.19 m2.  
S. TERRAPLEN = 1.52 m2.

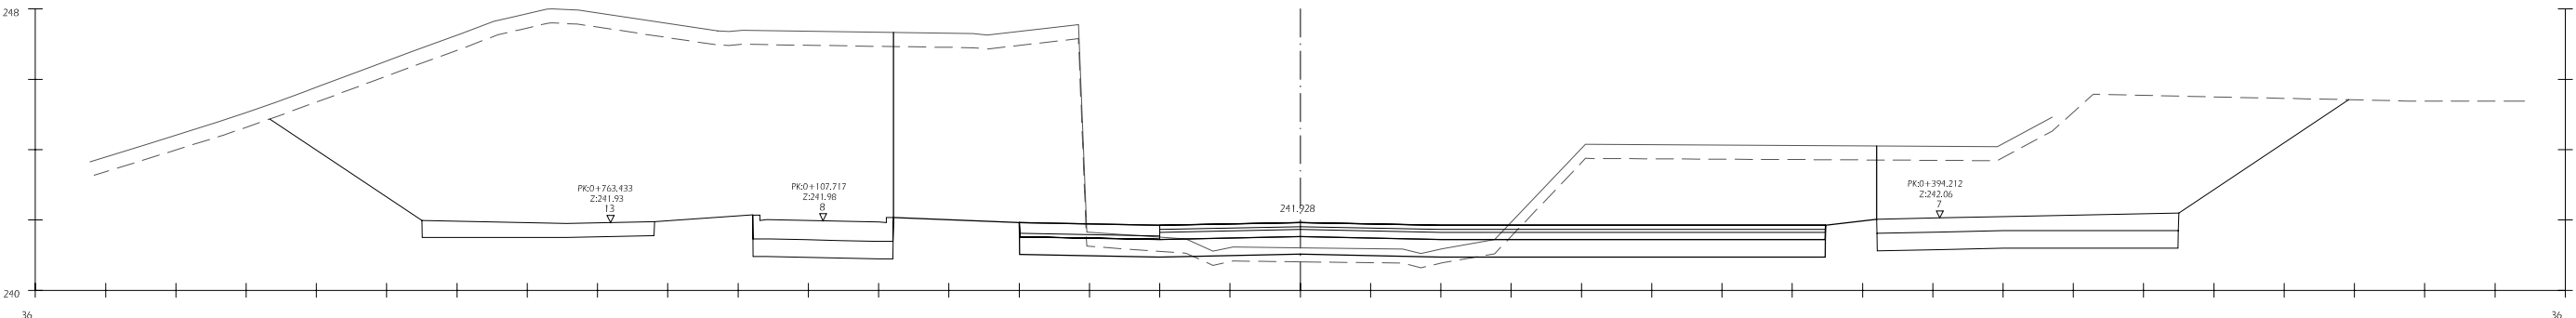

Pk=0+745.600  
S. FIRME = 9.18 m2.  
S. D. TIERRA = 54.46 m2.  
S. SUELO\_SEL\_1 = 11.47 m2.  
S. VEGETAL = 11.19 m2.  
S. TERRAPLEN = 1.52 m2.

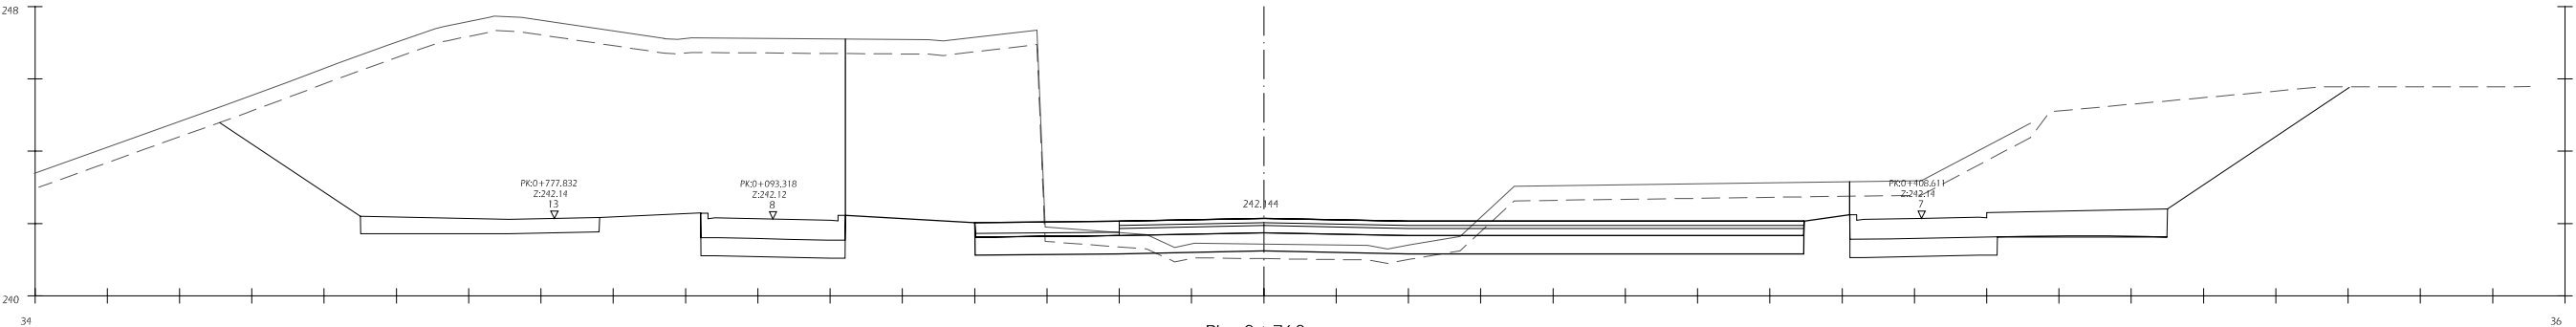

Pk=0+760  
S. FIRME = 9.18 m2.  
S. D. TIERRA = 41.70 m2.  
S. SUELO\_SEL\_1 = 11.47 m2.  
S. VEGETAL = 11.12 m2.  
S. TERRAPLEN = 1.45 m2.