




EJE 1

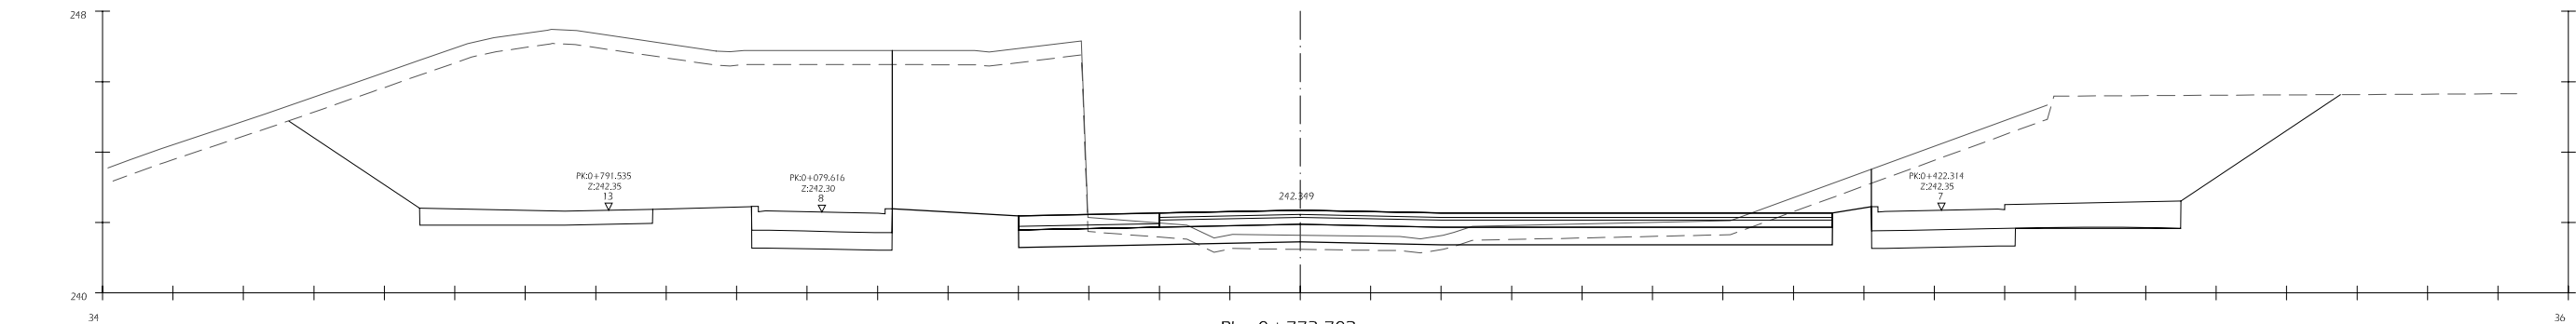


Pk=0+773.702
S. FIRME = 9.24 m2.
S. D. TIERRA = 30.39 m2.
S. SUELO_SEL_1 = 11.55 m2.
S. VEGETAL = 11.12 m2.
S. TERRAPLEN = 1.36 m2.

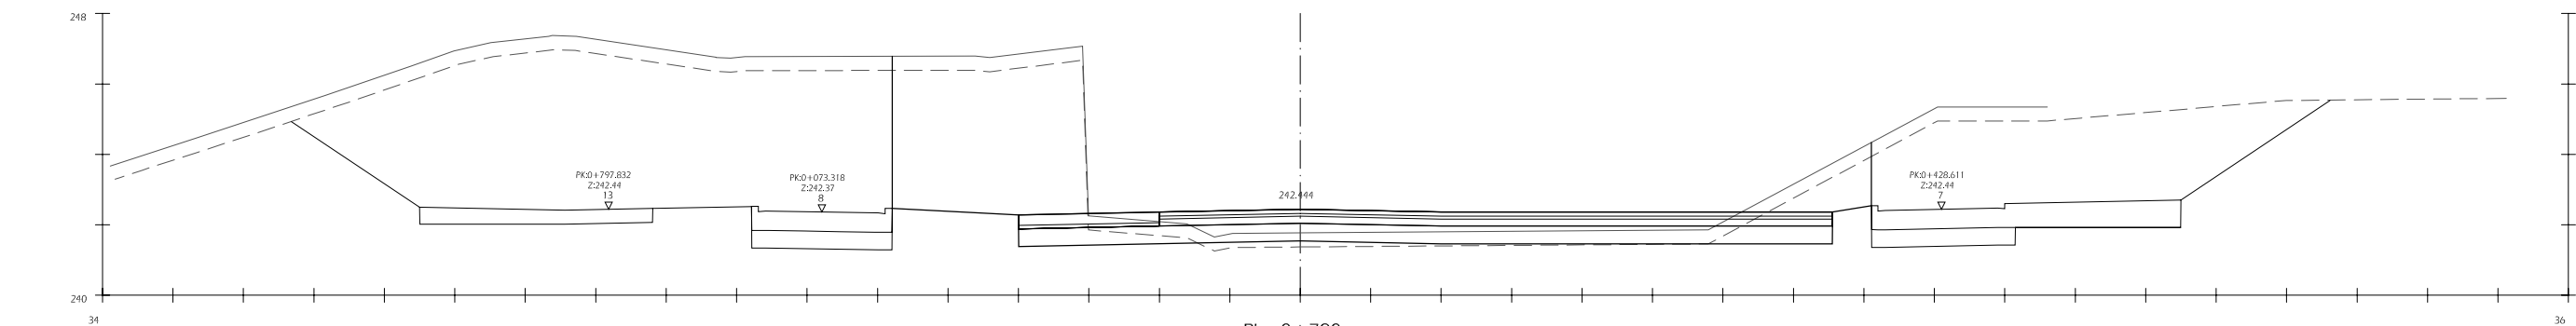

Pk=0+780
S. FIRME = 9.24 m2.
S. D. TIERRA = 29.69 m2.
S. SUELO_SEL_1 = 11.55 m2.
S. VEGETAL = 11.12 m2.
S. TERRAPLEN = 1.19 m2.

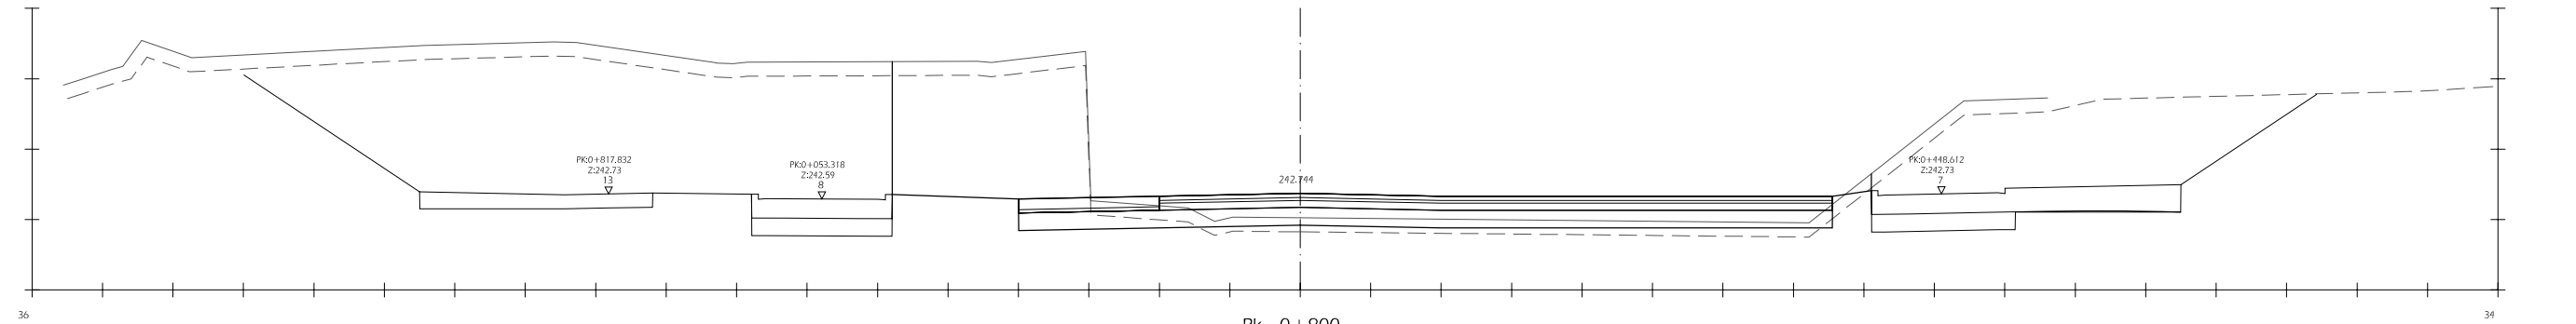

Pk=0+800
S. FIRME = 9.24 m2.
S. D. TIERRA = 22.26 m2.
S. SUELO_SEL_1 = 11.55 m2.
S. VEGETAL = 11.12 m2.
S. TERRAPLEN = 3.68 m2.

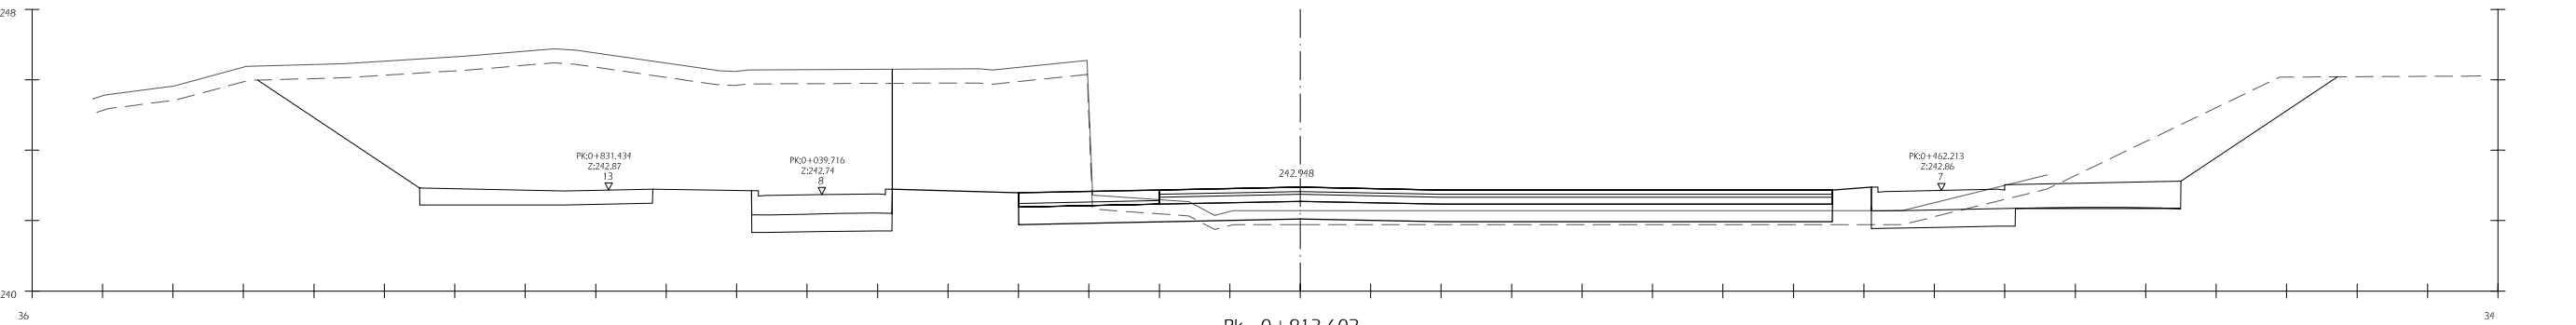

Pk=0+813.602
S. FIRME = 9.24 m2.
S. D. TIERRA = 20.17 m2.
S. SUELO_SEL_1 = 11.55 m2.
S. VEGETAL = 11.12 m2.
S. TERRAPLEN = 2.98 m2.