




EJE 1

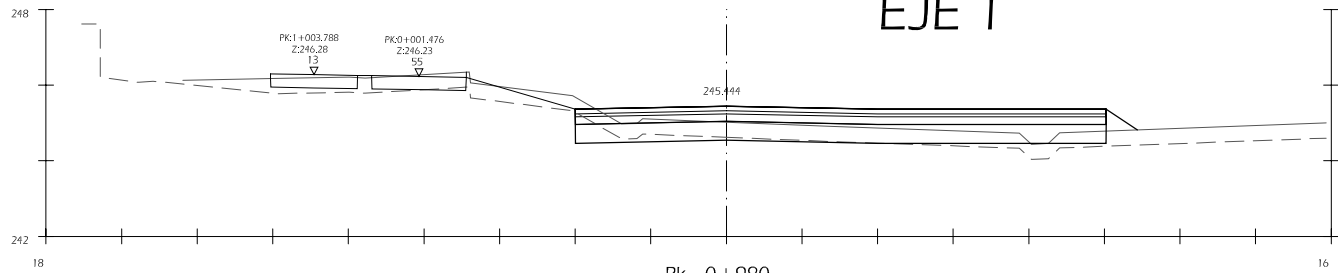


Pk=0+980  
S. FIRME = 5.62 m2.  
S. D. TIERRA = 1.09 m2.  
S. SUELO\_SEL\_1 = 7.02 m2.  
S. VEGETAL = 6.34 m2.  
S. TERRAPLEN = 1.28 m2.

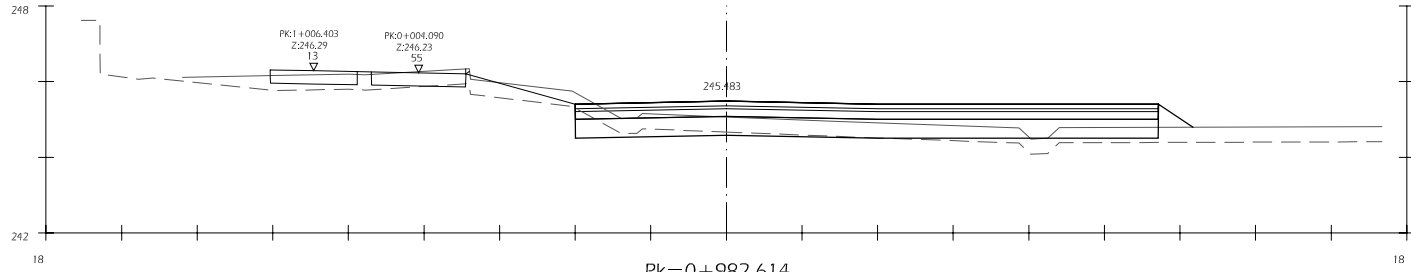


Pk=0+982.614  
S. FIRME = 6.17 m2.  
S. D. TIERRA = 1.12 m2.  
S. SUELO\_SEL\_1 = 7.71 m2.  
S. VEGETAL = 6.90 m2.  
S. TERRAPLEN = 1.53 m2.

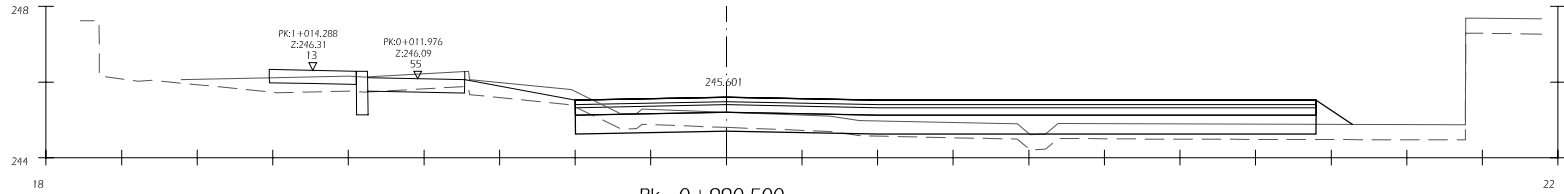


Pk=0+990.500  
S. FIRME = 7.84 m2.  
S. D. TIERRA = 1.15 m2.  
S. SUELO\_SEL\_1 = 9.80 m2.  
S. VEGETAL = 8.67 m2.  
S. TERRAPLEN = 2.29 m2.

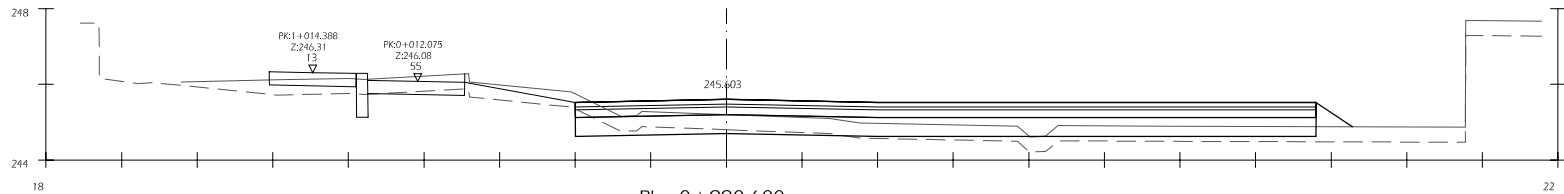

Pk=0+990.600  
S. FIRME = 7.84 m2.  
S. D. TIERRA = 1.15 m2.  
S. SUELO\_SEL\_1 = 9.80 m2.  
S. VEGETAL = 8.67 m2.  
S. TERRAPLEN = 2.28 m2.

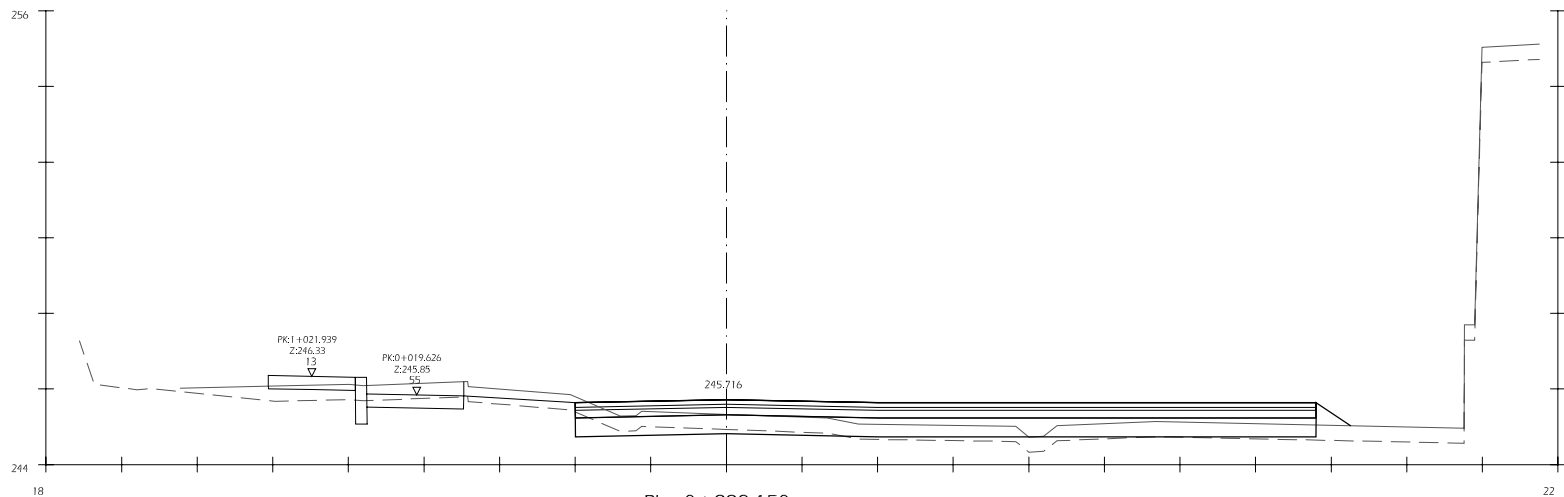

Pk=0+998.150  
S. FIRME = 7.84 m2.  
S. D. TIERRA = 1.20 m2.  
S. SUELO\_SEL\_1 = 9.80 m2.  
S. VEGETAL = 8.89 m2.  
S. TERRAPLEN = 1.69 m2.

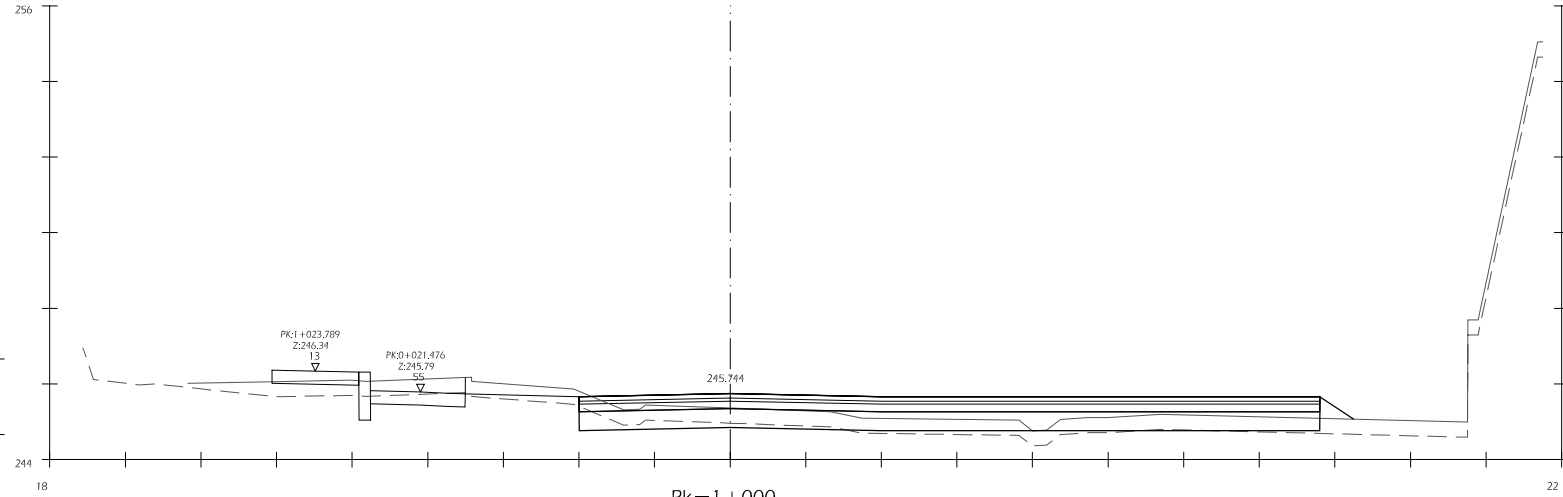

Pk=1+000  
S. FIRME = 7.84 m2.  
S. D. TIERRA = 1.24 m2.  
S. SUELO\_SEL\_1 = 9.80 m2.  
S. VEGETAL = 9.00 m2.  
S. TERRAPLEN = 1.59 m2.