




EJE 1

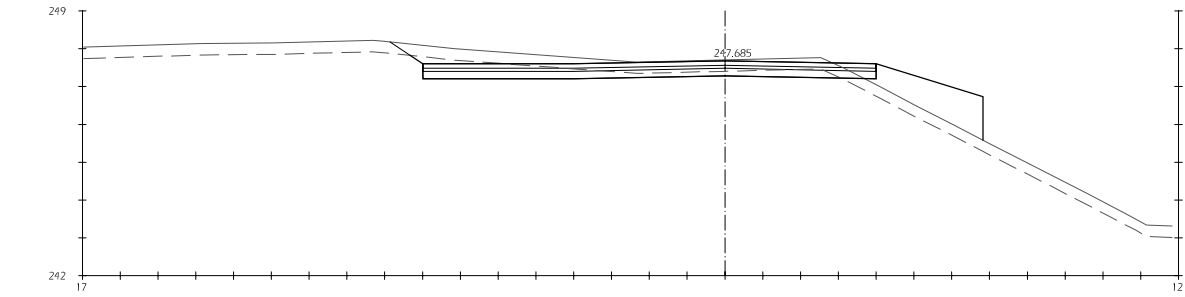


Pk=1+140
S. FIRME = 4.80 m2.
S. D. TIERRA = 7.34 m2.
S. SUELO_SEL_1 = 6.00 m2.
S. VEGETAL = 6.13 m2.
S. TERRAPLEN = 3.55 m2.

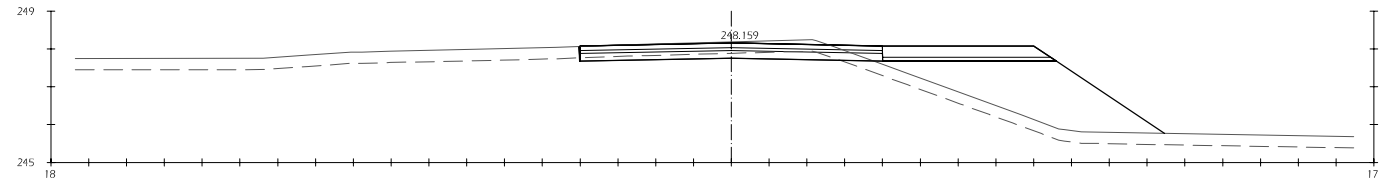


Pk=1+169.660
S. FIRME = 4.80 m2.
S. D. TIERRA = 3.89 m2.
S. SUELO_SEL_1 = 6.00 m2.
S. VEGETAL = 6.19 m2.
S. TERRAPLEN = 7.99 m2.

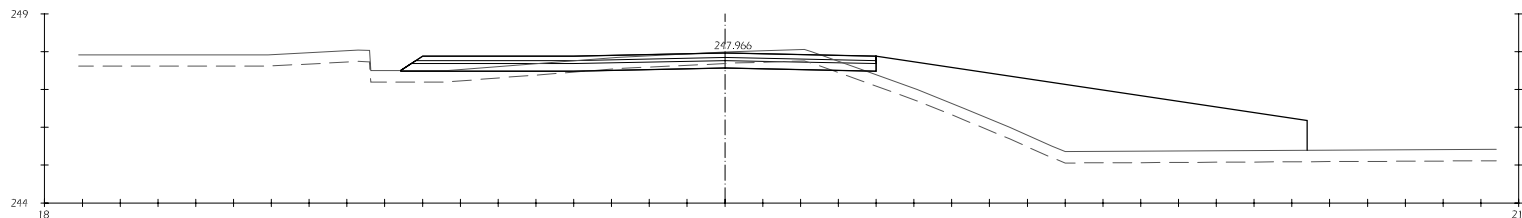


Pk=1+157.590
S. FIRME = 4.80 m2.
S. D. TIERRA = 4.57 m2.
S. SUELO_SEL_1 = 6.00 m2.
S. VEGETAL = 9.59 m2.
S. TERRAPLEN = 18.64 m2.

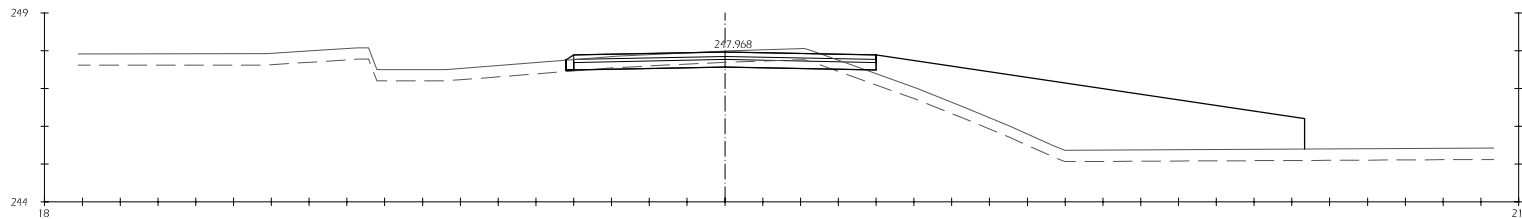


Pk=1+157.690
S. FIRME = 3.20 m2.
S. D. TIERRA = 3.68 m2.
S. SUELO_SEL_1 = 4.00 m2.
S. VEGETAL = 7.82 m2.
S. TERRAPLEN = 18.32 m2.

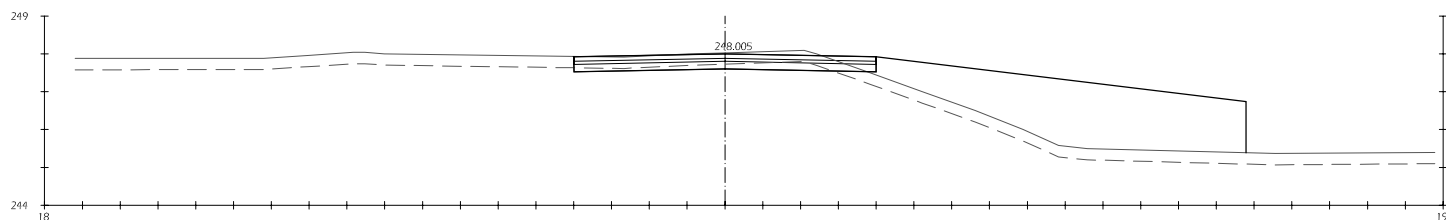

Pk=1+160
S. FIRME = 3.20 m2.
S. D. TIERRA = 3.84 m2.
S. SUELO_SEL_1 = 4.00 m2.
S. VEGETAL = 7.11 m2.
S. TERRAPLEN = 16.98 m2.

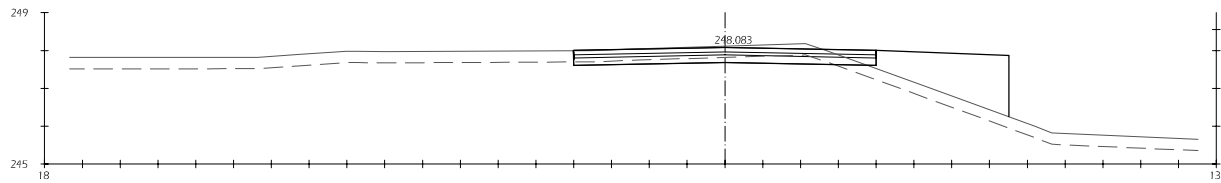

Pk=1+164.905
S. FIRME = 3.20 m2.
S. D. TIERRA = 3.94 m2.
S. SUELO_SEL_1 = 4.00 m2.
S. VEGETAL = 4.61 m2.
S. TERRAPLEN = 5.09 m2.

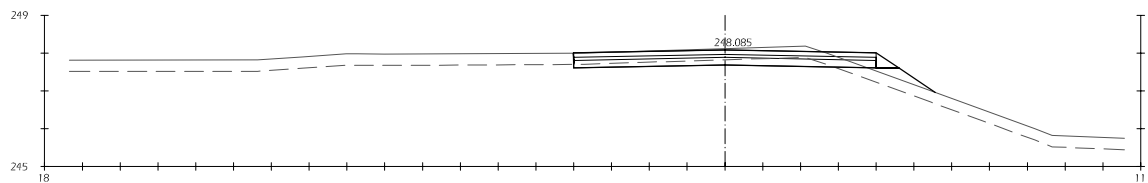

Pk=1+165.005
S. FIRME = 3.20 m2.
S. D. TIERRA = 3.94 m2.
S. SUELO_SEL_1 = 4.00 m2.
S. VEGETAL = 3.83 m2.
S. TERRAPLEN = 1.00 m2.