




EJE 1

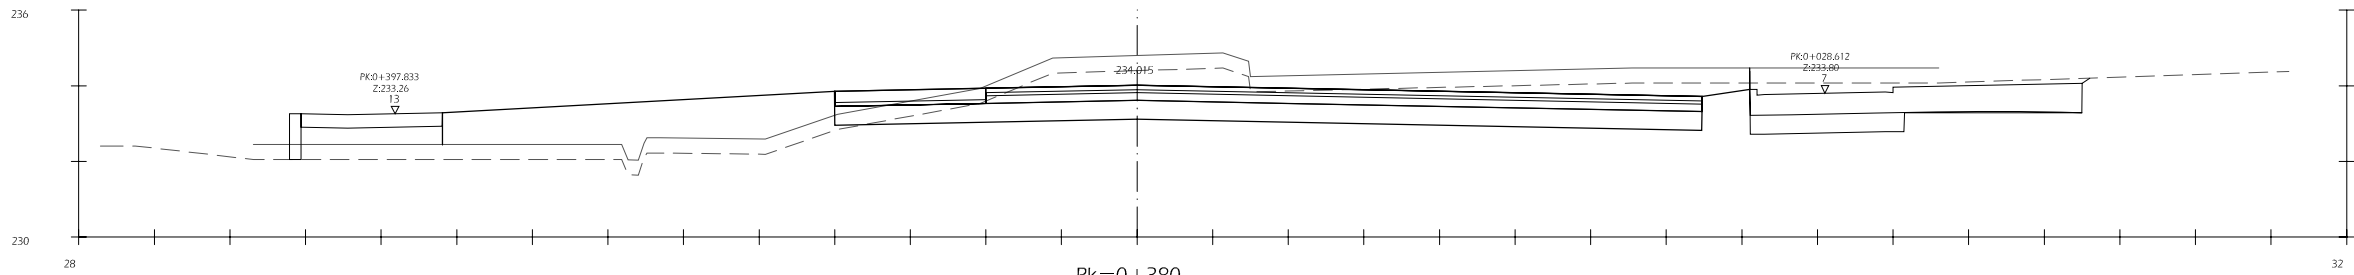


Pk=0+380
S. FIRME = 9.18 m2.
S. D. TIERRA = 22.03 m2.
S. SUELO_SEL_1 = 11.47 m2.
S. VEGETAL = 13.89 m2.
S. TERRAPLEN = 14.65 m2.

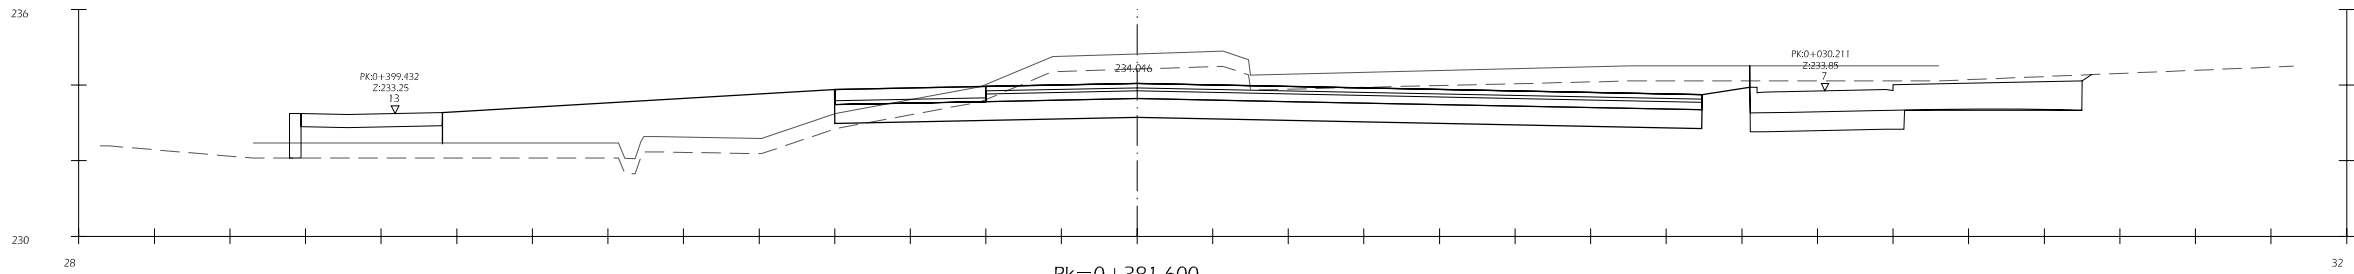


Pk=0+381.600
S. FIRME = 9.18 m2.
S. D. TIERRA = 21.99 m2.
S. SUELO_SEL_1 = 11.47 m2.
S. VEGETAL = 13.89 m2.
S. TERRAPLEN = 14.60 m2.

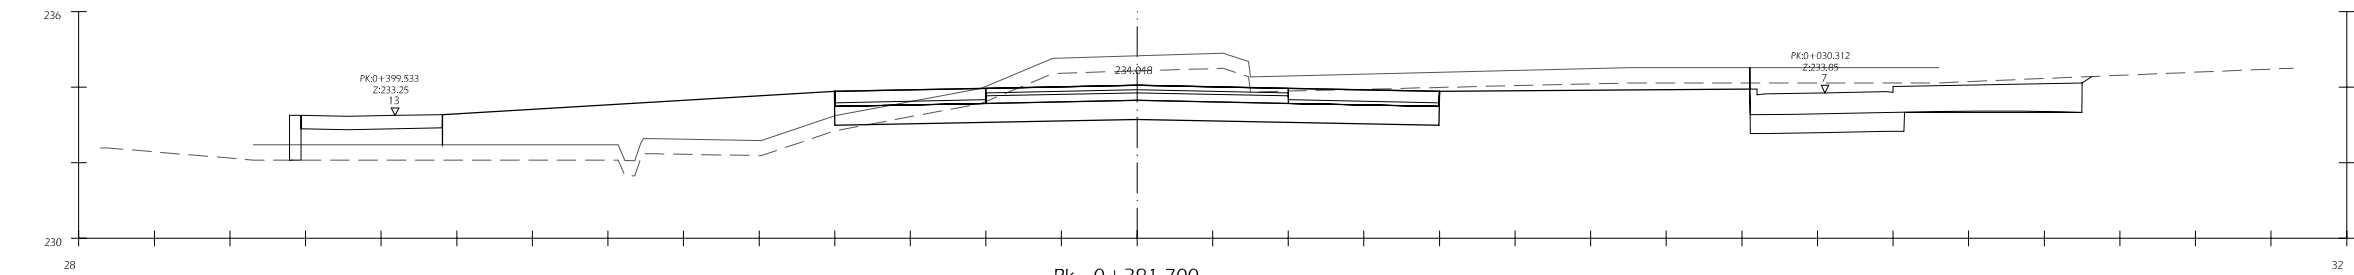

Pk=0+381.700
S. FIRME = 6.40 m2.
S. D. TIERRA = 14.96 m2.
S. SUELO_SEL_1 = 8.00 m2.
S. VEGETAL = 13.89 m2.
S. TERRAPLEN = 14.59 m2.

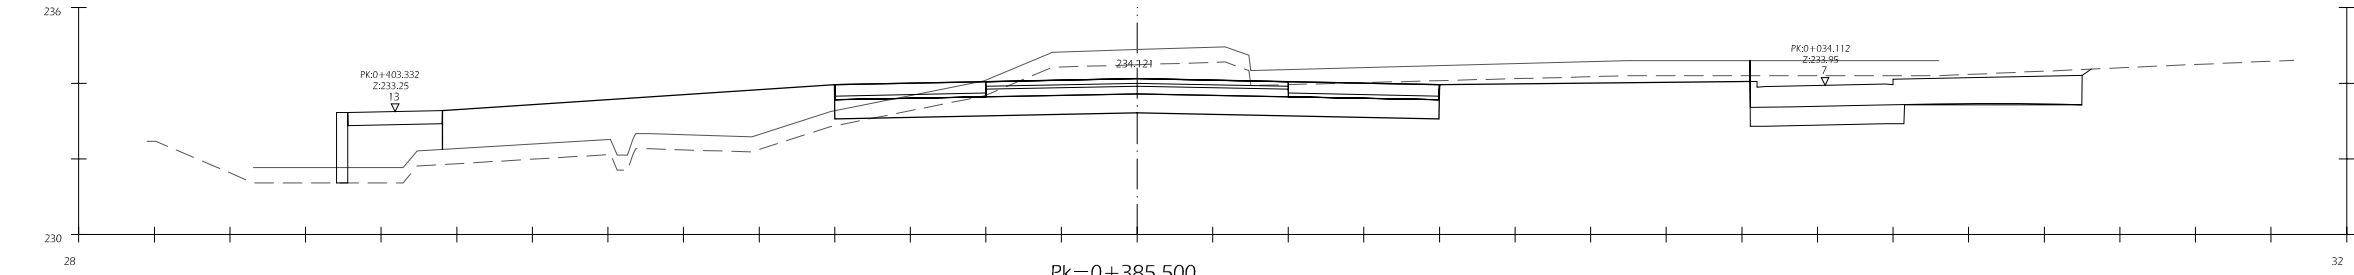

Pk=0+385.500
S. FIRME = 6.40 m2.
S. D. TIERRA = 14.87 m2.
S. SUELO_SEL_1 = 8.00 m2.
S. VEGETAL = 13.89 m2.
S. TERRAPLEN = 15.19 m2.

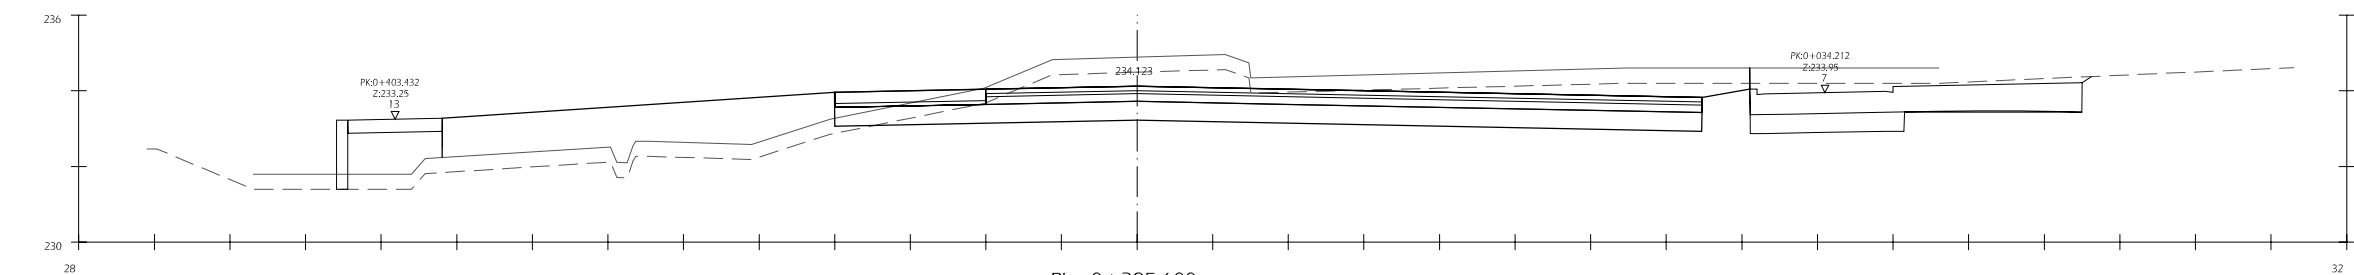

Pk=0+385.600
S. FIRME = 9.18 m2.
S. D. TIERRA = 21.99 m2.
S. SUELO_SEL_1 = 11.47 m2.
S. VEGETAL = 13.89 m2.
S. TERRAPLEN = 15.23 m2.