



ALZADO DESARROLLADO DE MURO
ESCALA 1:200

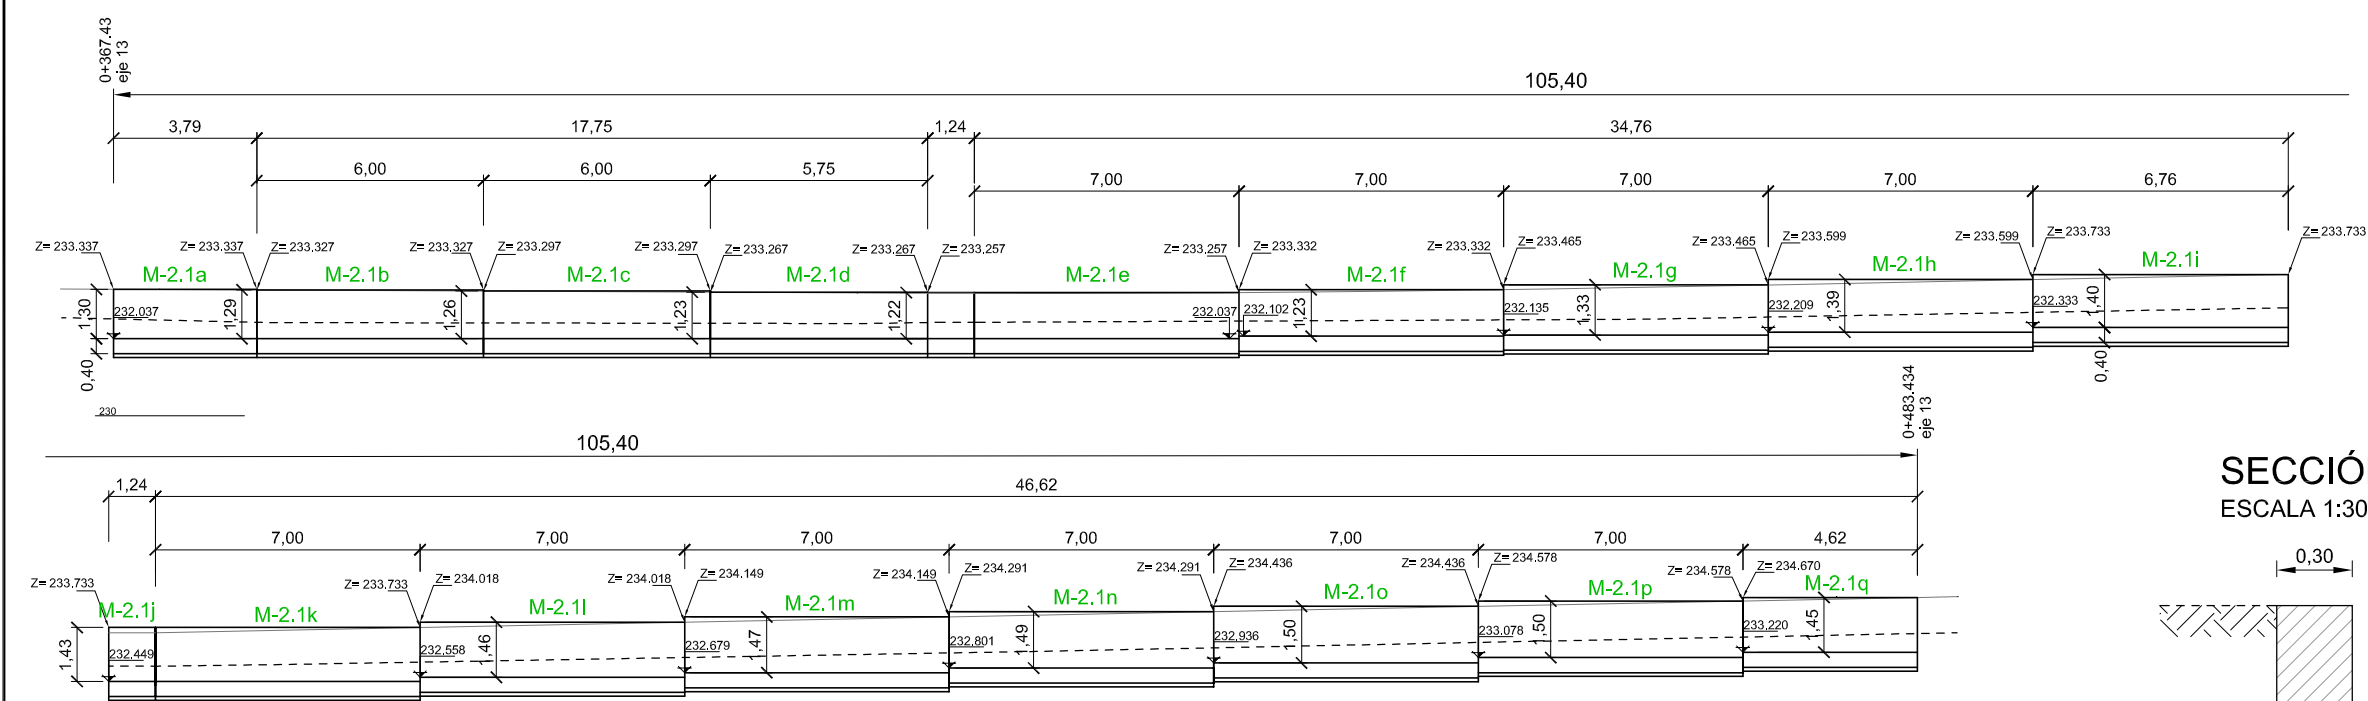

SECCIÓN
ESCALA 1:30

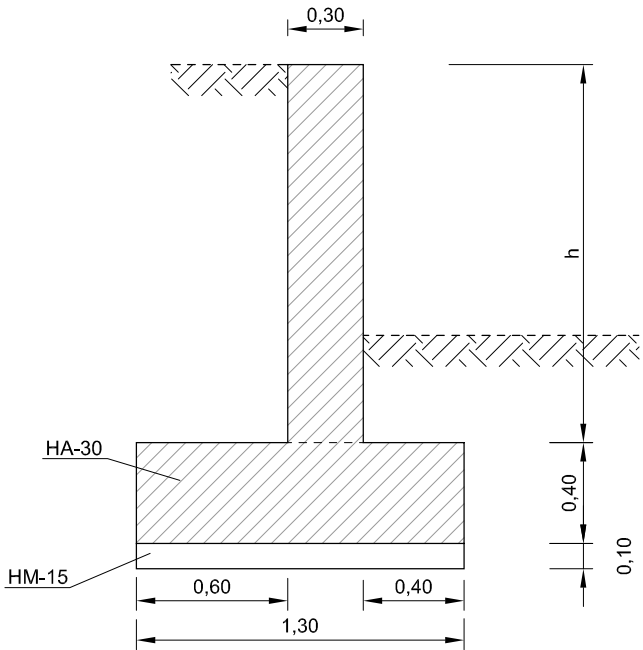


CUADRO DIMENSIONES

MURO	h
M-2.1a	1.30
M-2.1b	1.29
M-2.1c	1.26
M-2.1d	1.23
M-2.1e	1.22
M-2.1f	1.22
M-2.1g	1.23
M-2.1h	1.33
M-2.1i	1.39
M-2.1j	1.40
M-2.1k	1.43
M-2.1l	1.43
M-2.1m	1.46
M-2.1n	1.47
M-2.1o	1.49
M-2.1p	1.50
M-2.1q	1.50
M-2.1r	1.45

CUADRO DE REPLANTEO

Nº PUNTO	X	Y
P1	673048.112	4612357.846
P2	673046.045	4612354.663
P3	673048.473	4612337.078
P4	673047.244	4612336.909
P5	673051.999	4612302.476
P6	673053.227	4612302.645
P7	673059.605	4612256.463

Punto replanteo

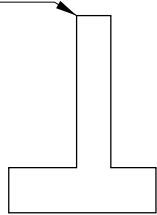

PLANTA

ESCALA 1:300

