



ALZADO DESARROLLADO DE MURO  
ESCALA 1:100

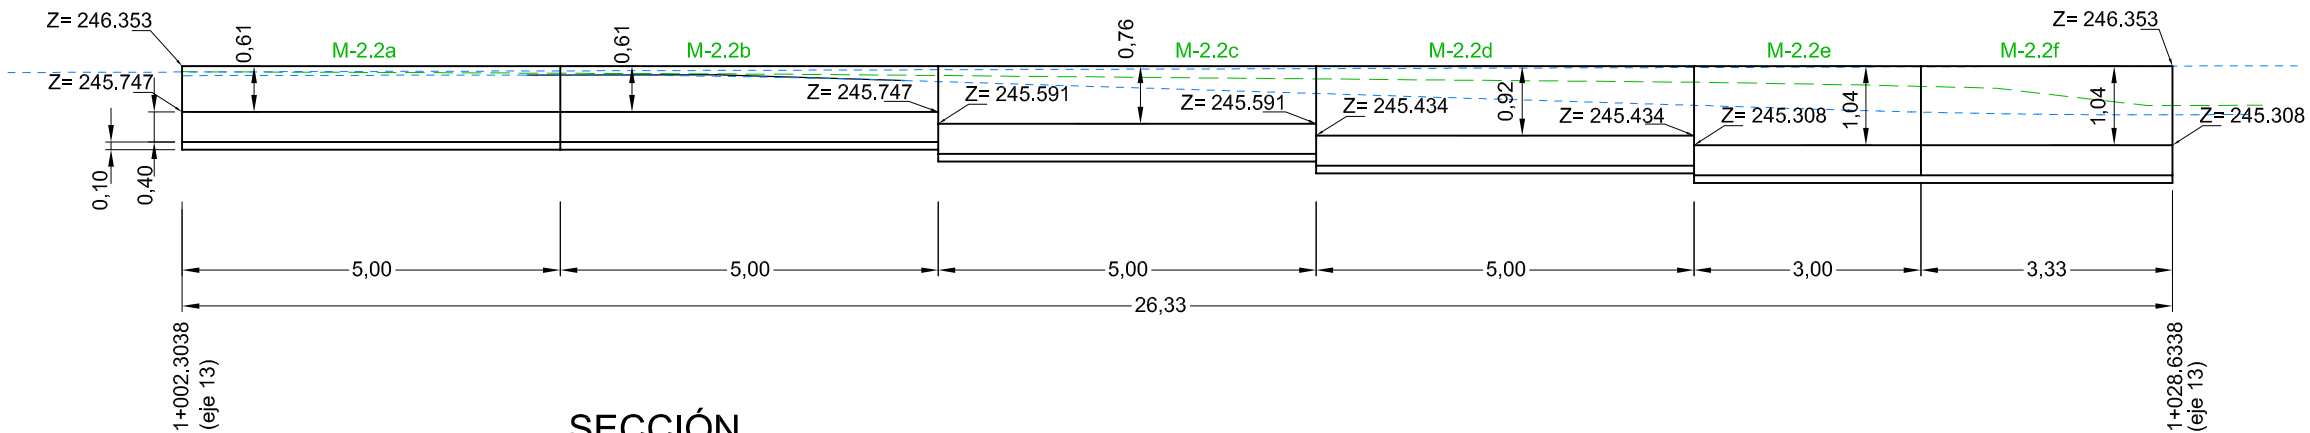

SECCIÓN  
ESCALA 1:30

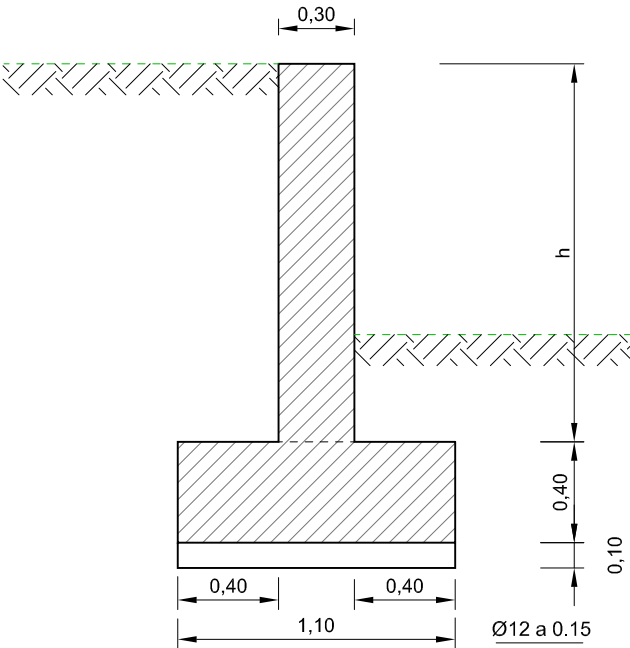

CUADRO DIMENSIONES	
MURO	h
M-2.2a	0.61
M-2.2b	0.61
M-2.2c	0.76
M-2.2d	0.92
M-2.2e	1.04
M-2.2f	1.04

CUADRO DE REPLANTEO		
Nº PUNTO	X	Y
P1	673117,025	4611746,568
P2	673117,704	4611741,614
P3	673118,383	4611736,660
P4	673119,062	4611731,707
P5	673119,740	4611726,753
P6	673120,148	4611723,781
P7	673120,600	4611720,480

Punto replanteo

PLANTA  
ESCALA 1:200

