



PERFIL LONGITUDINAL
ESCALA 1:100

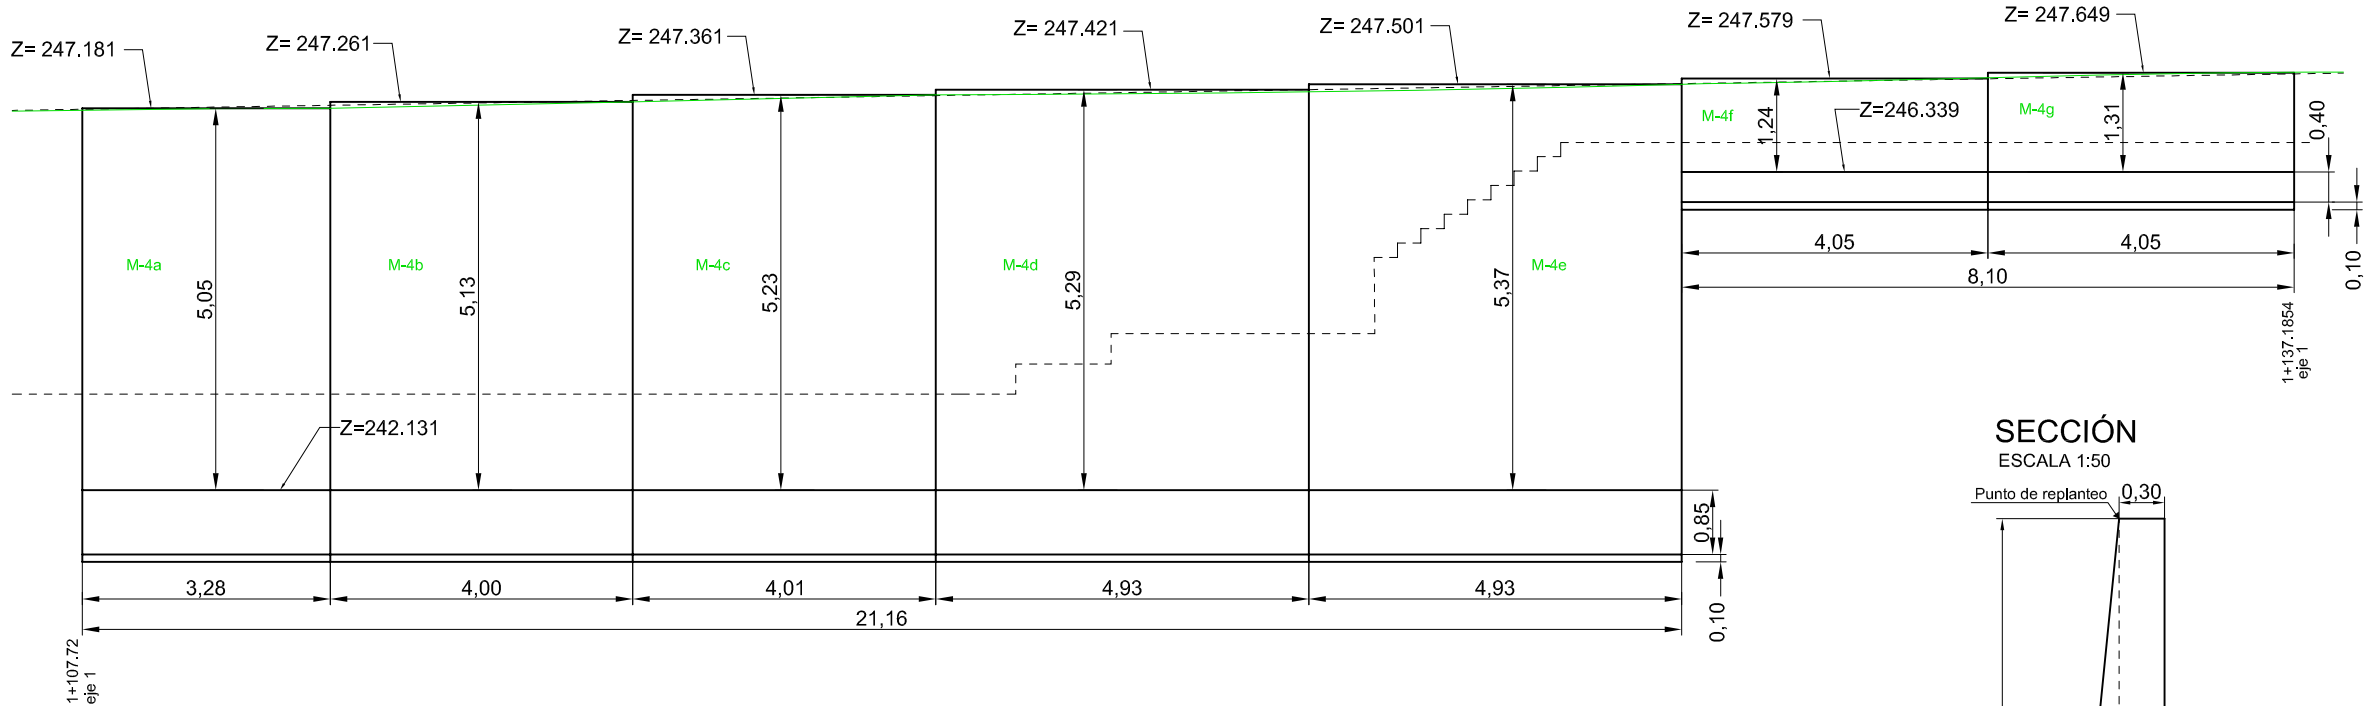

CUADRO DE REPLANTEO		
Nº PUNTO	X	Y
P1	673122,322	4611614,758
P2	673119,743	4611612,727
P3	673119,381	4611608,738
P4	673119,019	4611604,749
P5	673119,371	4611599,827
P6	673119,724	4611594,905
P7	673119,629	4611590,856
P8	673119,534	4611586,807

CUADRO DIMENSIONES			
MURO	h	b	a
M-4a	5.05	0.505	0.85
M-4b	5.13	0.513	0.85
M-4c	5.23	0.523	0.85
M-4d	5.29	0.529	0.85
M-4e	5.37	0.537	0.85
M-4f	1.24	0.124	0.40
M-4g	1.31	0.131	0.40

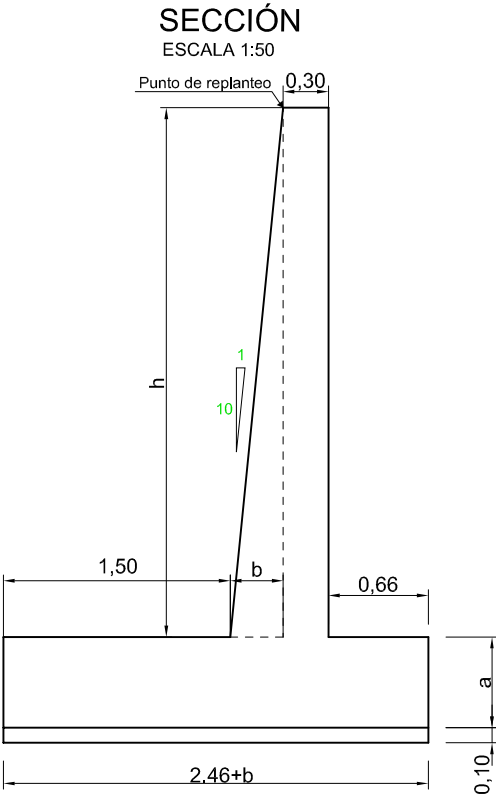

PLANTA
ESCALA 1:150

