




APARCABICIS "BICILINEA" SANTA & COLE  
O EQUIVALENTE  
E\_1/50

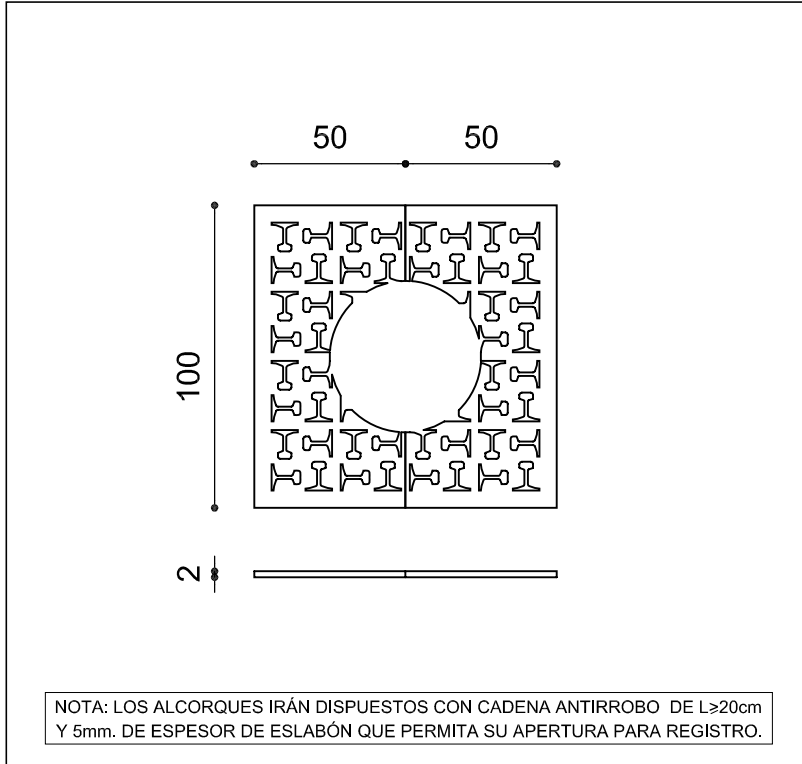

ALCORQUE "CORREDOR VERDE" SANTA & COLE  
O EQUIVALENTE  
E\_1/25

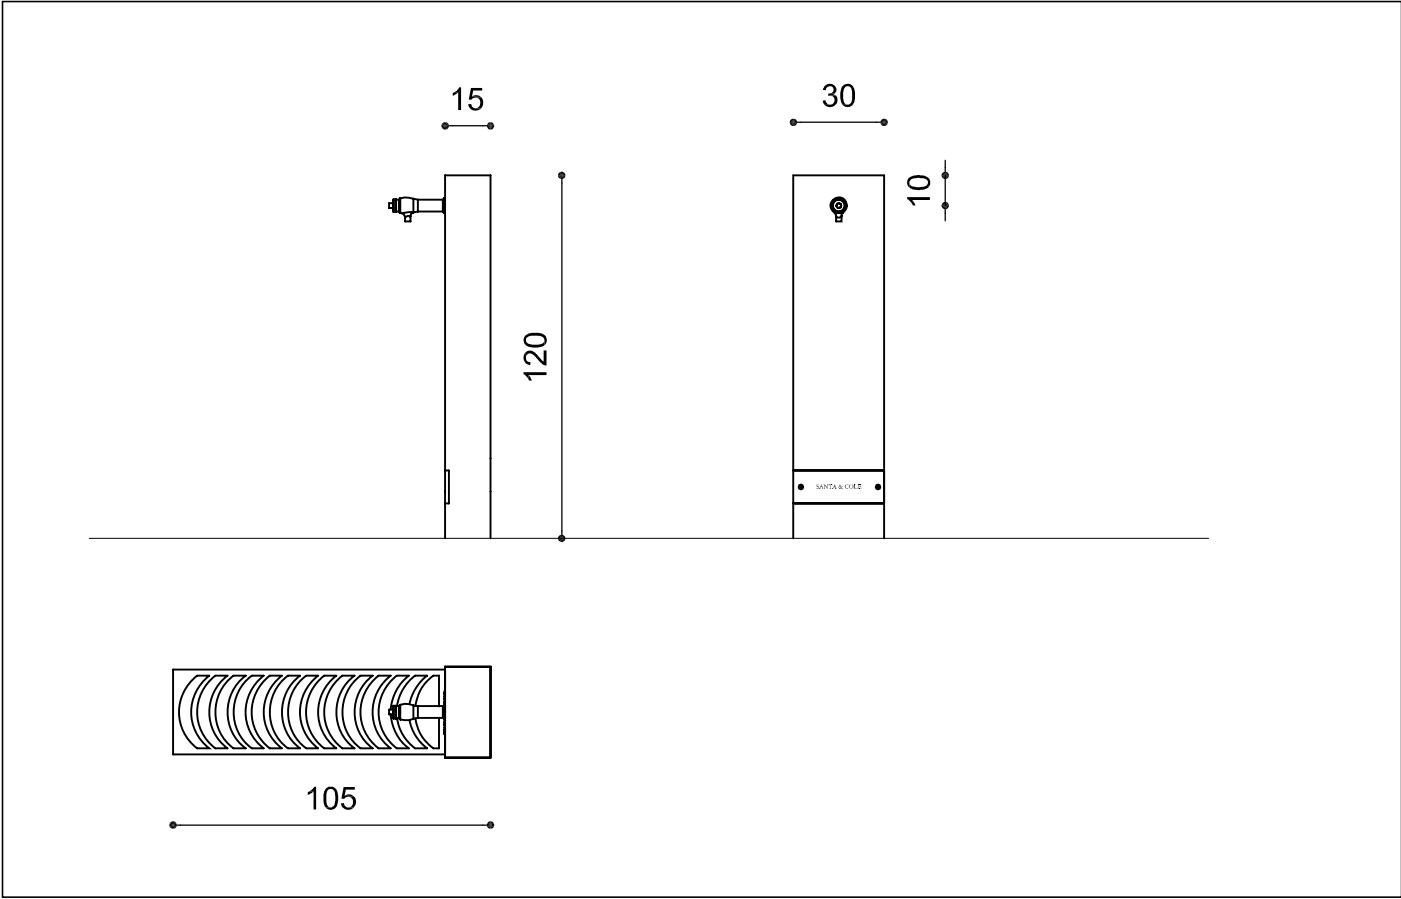

FUENTE "ATLÁNTIDA" SANTA & COLE  
O EQUIVALENTE  
E\_1/25

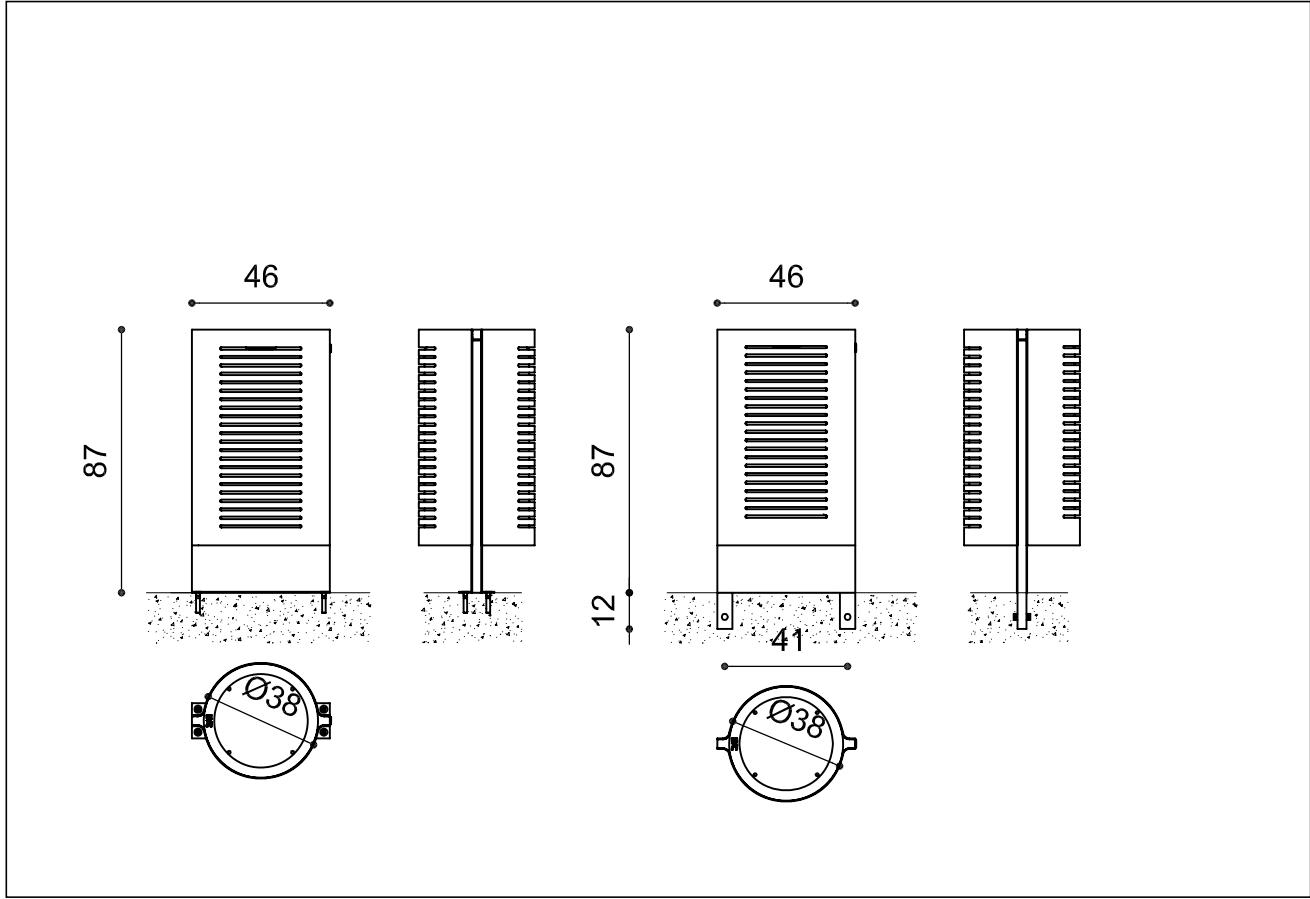

PAPELERA "GRUSS" DAE  
O EQUIVALENTE  
E\_1/25