


\\Server\TRABAJOS\ZARAZA\464\_CORREDOR\_VERDE\_FASE2\vigentes\Adenda\_10\_02\_07\_Muro\_5\_Cbcl\_eje\_13\CV2\_Adenda\_10\_02\_07\_H2\_definicion\_GEOMETRICA.dwg, Muro, 13/01/2009 12:55:31, susana, Adobe PDF, A3, 11

ALZADO DESARROLLADO DE MURO  
ESCALA 1:100

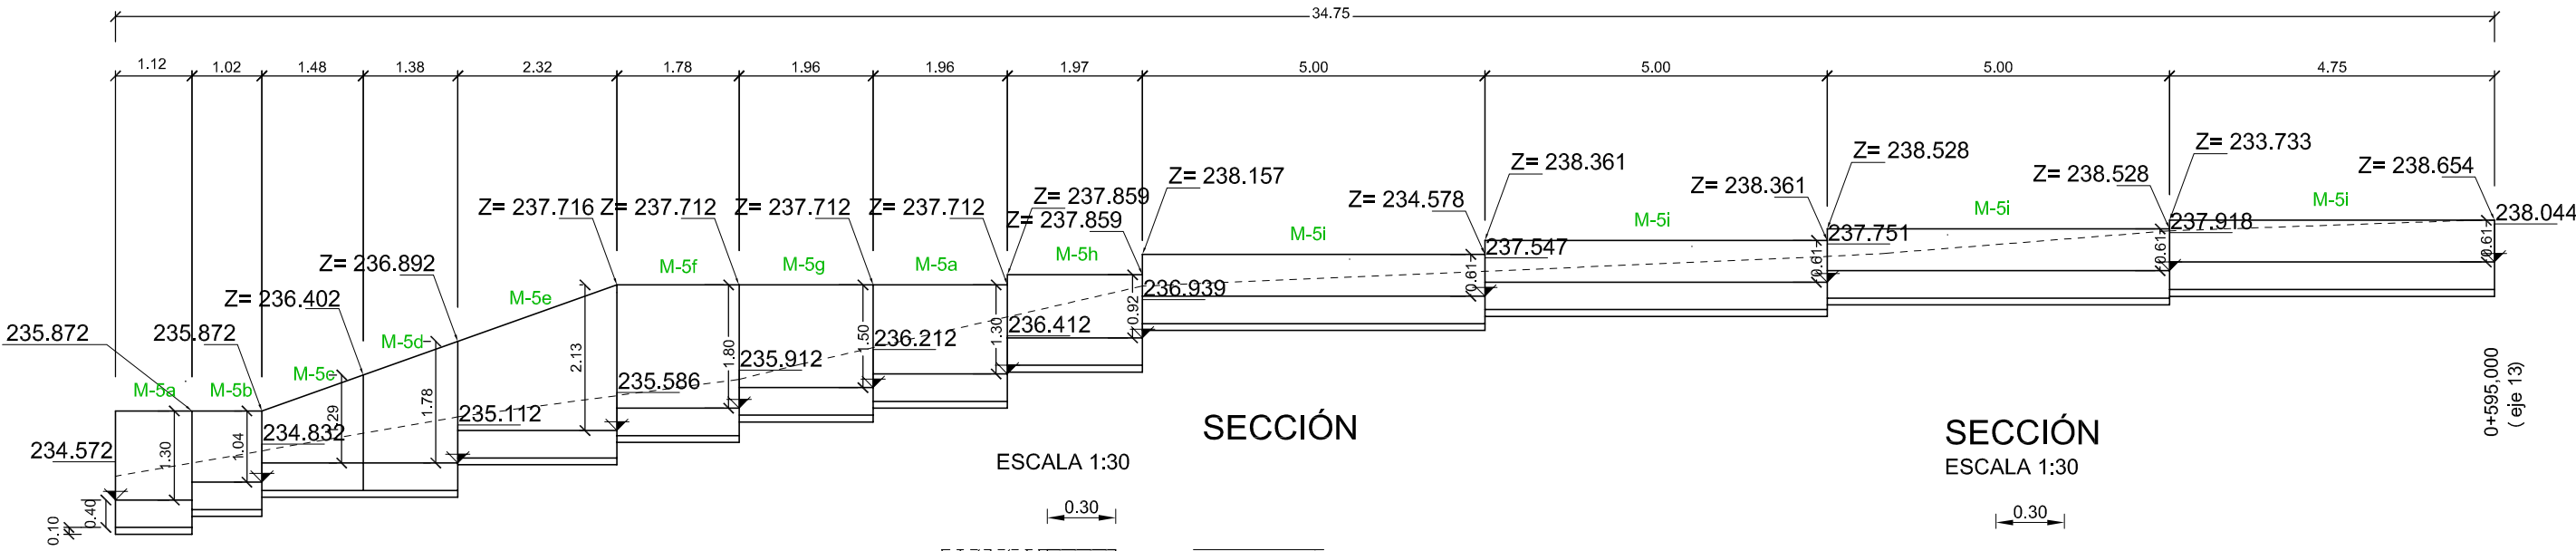

SECCIÓN

ESCALA 1:30



SECCIÓN

ESCALA 1:30

CUADRO DE REPLANTEO			Punto replanteo
Nº PUNTO	X	Y	
P1	673073.3182	4612176.0179	
P2	673073.5797	4612174.1242	
P3	673067.1810	4612171.3651	
P4	673069.7940	4612154.4787	
P5	673076.9631	4612149.6239	
P6	673076.9800	4612149.5012	

CUADRO DIMENSIONES	
MURO	h
M-5h	0.92
M-5i	0.61

CUADRO DIMENSIONES	
MURO	h
M-5a	1.30
M-5b	1.04
M-5c	1.29
M-5d	1.78
M-5e	2.13
M-5f	1.80
M-5g	1.50

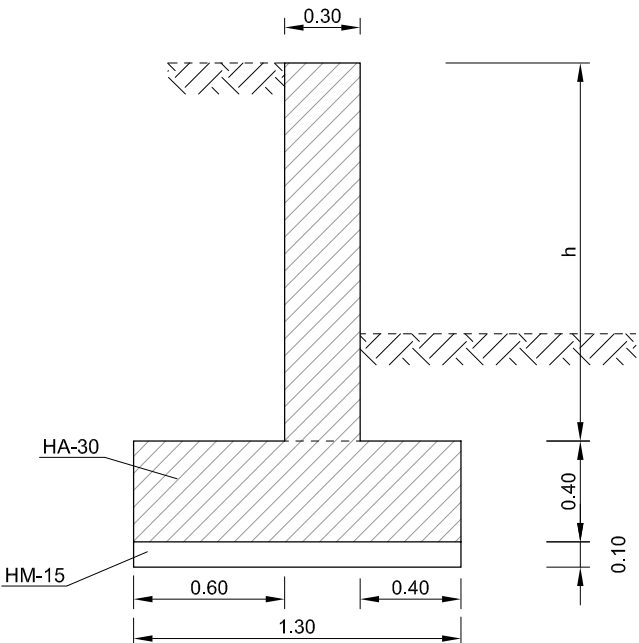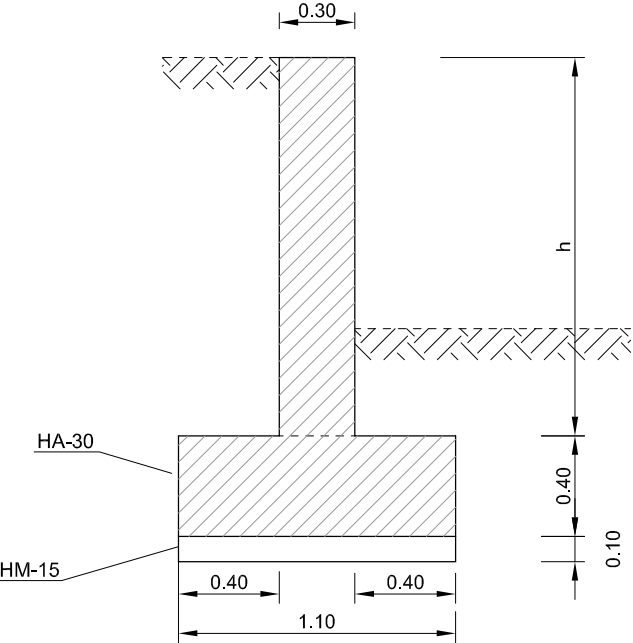

PLANTA  
ESCALA 1:200

