


PERFILES TRANSVERSALES VIAL "A"

desmonte	0.000
terraplén	0.000
Superficie suelo s.	0.000
Capa Vegetal	0.000

0+000


Rosante 244.650
Terreno 240.041

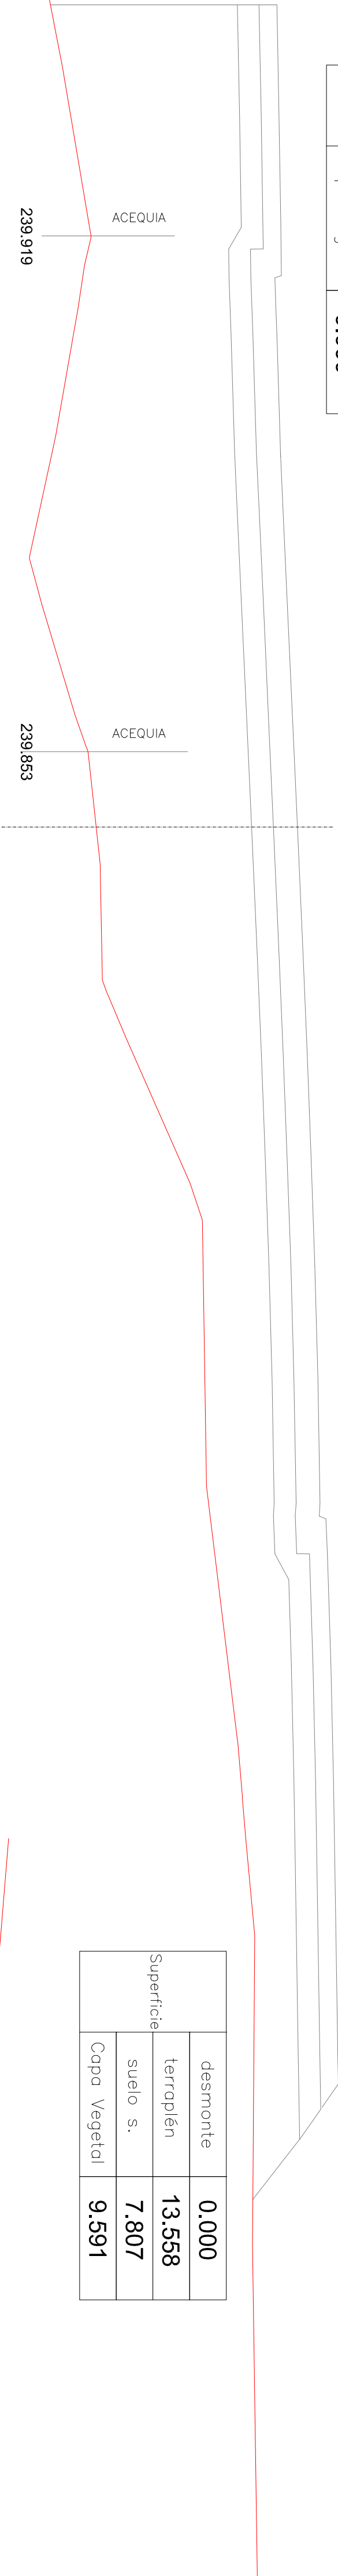

desmonte	0.000
terraplén	13.558
Superficie suelo s.	7.807
Capa Vegetal	9.591

0+120


Rosante 242.430
Terreno 241.243

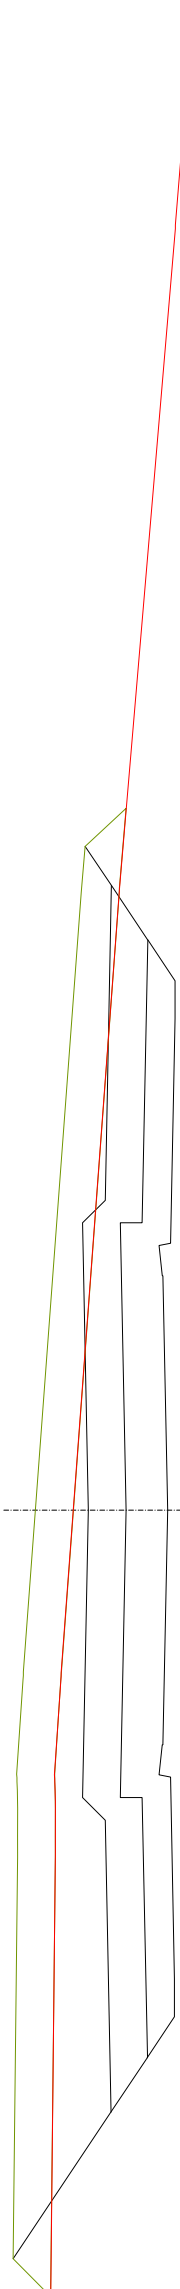

desmonte	0.009
terraplén	5.832
Superficie suelo s.	5.554
Capa Vegetal	6.542

0+140


Rosante 242.130
Terreno 241.404

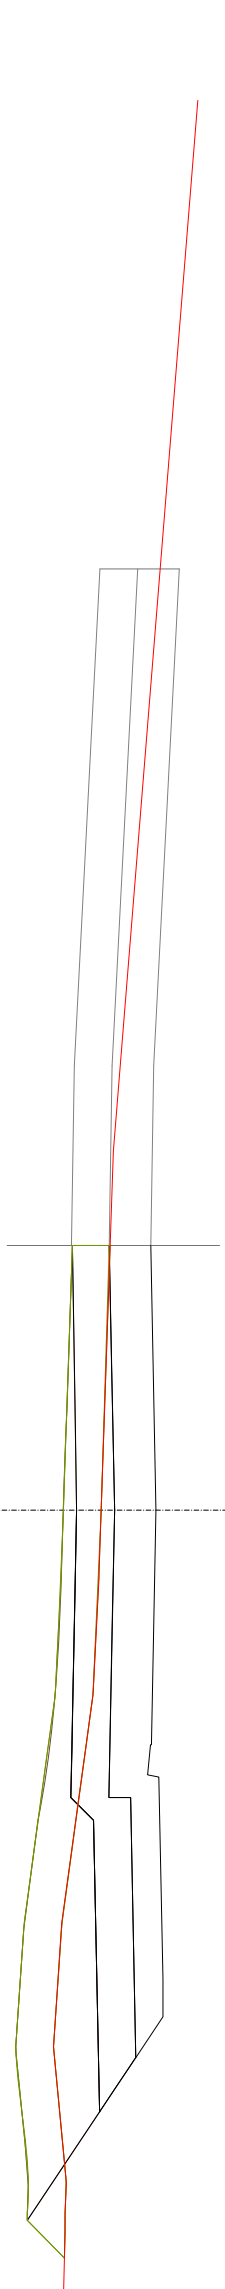

desmonte	0.000
terraplén	5.889
Superficie suelo s.	5.577
Capa Vegetal	6.768

0+160


Rosante 241.829
Terreno 241.087

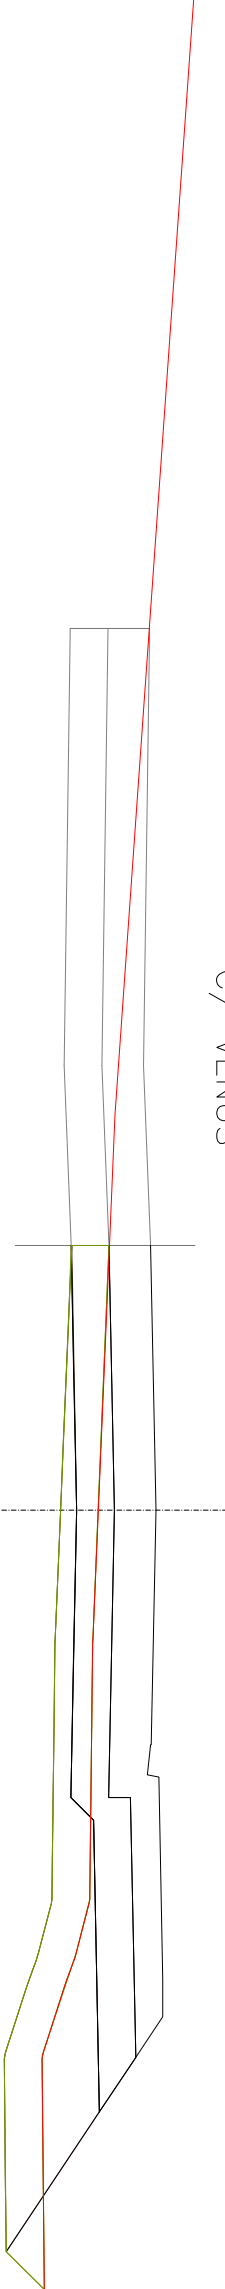

desmonte	2.400
terraplén	4.952
Superficie suelo s.	8.546
Capa Vegetal	10.147

0+180


Rosante 241.692
Terreno 241.235

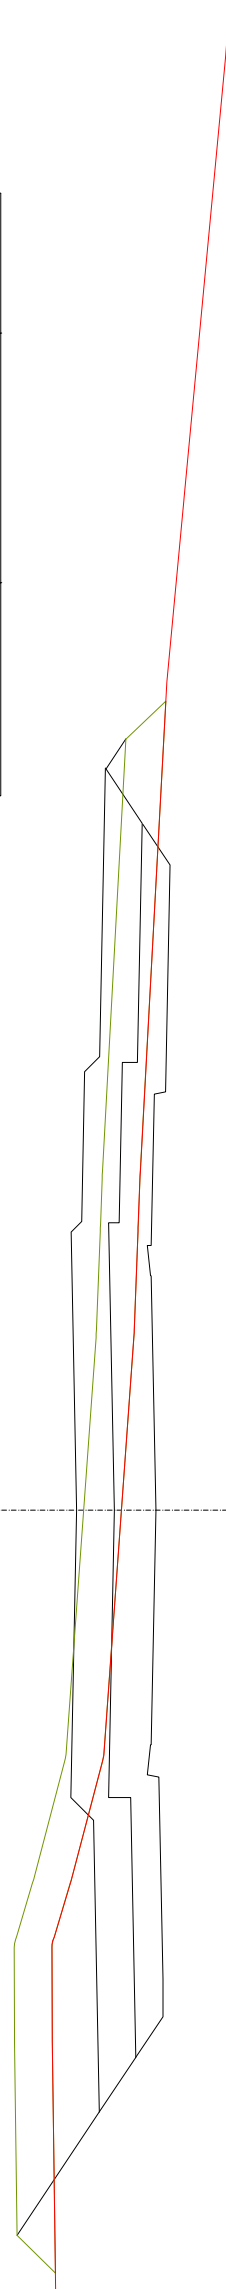

desmonte	6.870
terraplén	5.434
Superficie suelo s.	8.546
Capa Vegetal	10.415

0+200

Rosante 241.722
Terreno 241.635

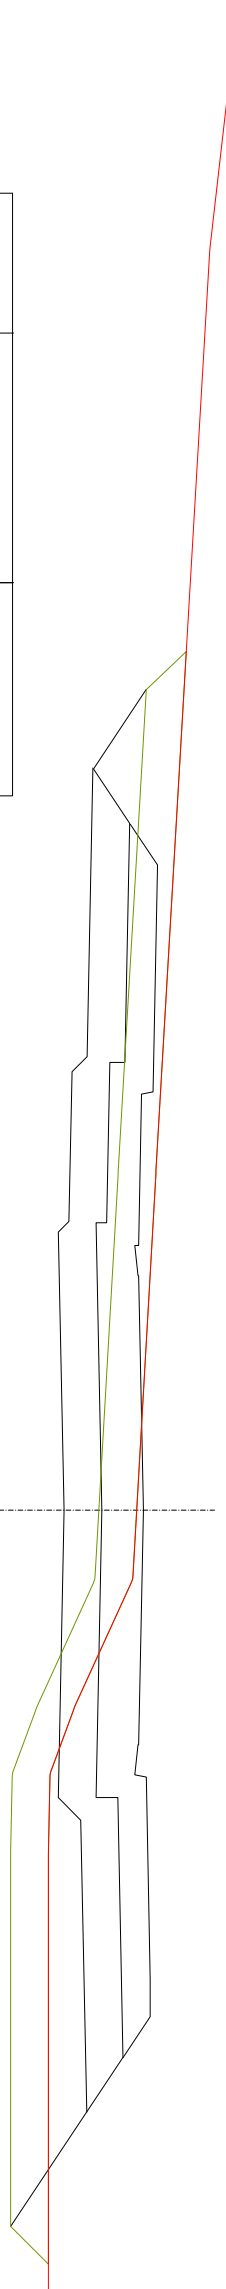

desmonte	6.461
terraplén	3.547
Superficie suelo s.	8.546
Capa Vegetal	10.070

0+220

Rosante 241.842
Terreno 241.839




PERFILES TRANSVERSALES VIAL "A"

desmonte	0.000
terraplén	0.000
Superficie suelo s.	0.000
Capa Vegetal	0.000

0+000


Rosante 244.650
Terreno 240.041

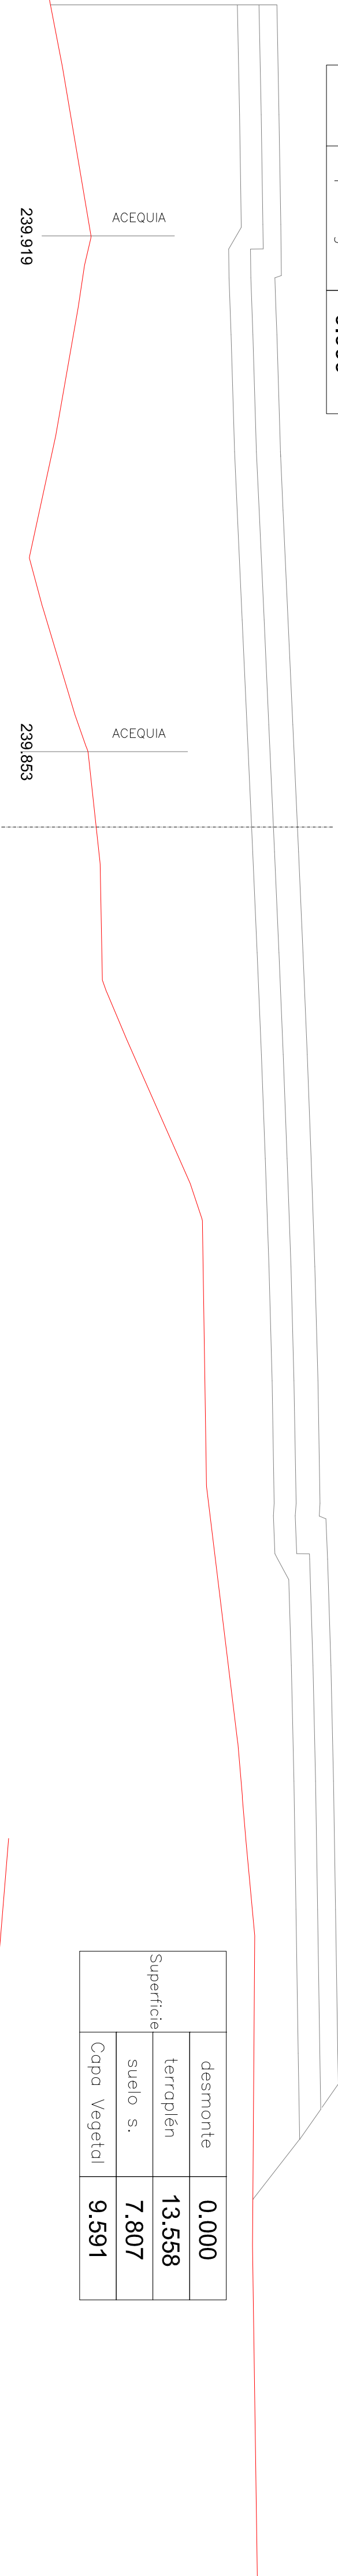

desmonte	0.000
terraplén	13.558
Superficie suelo s.	7.807
Capa Vegetal	9.591

0+120


Rosante 242.430
Terreno 241.243

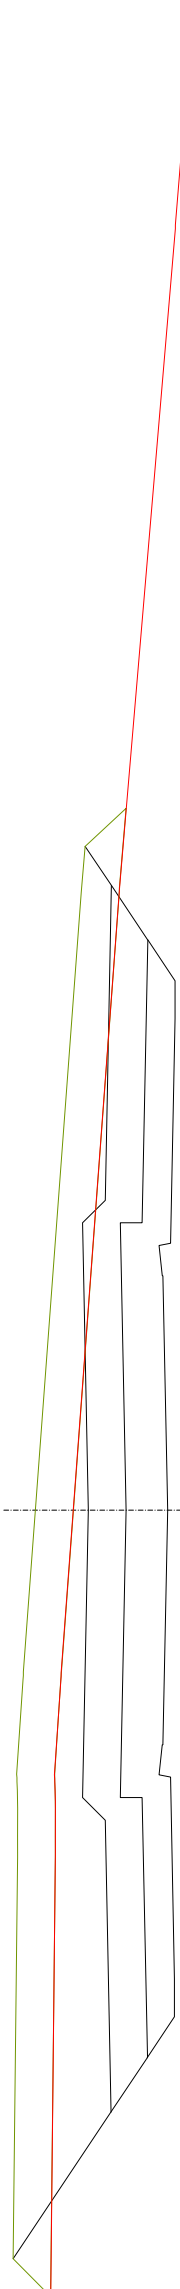

desmonte	0.009
terraplén	5.832
Superficie suelo s.	5.554
Capa Vegetal	6.542

0+140


Rosante 242.130
Terreno 241.404

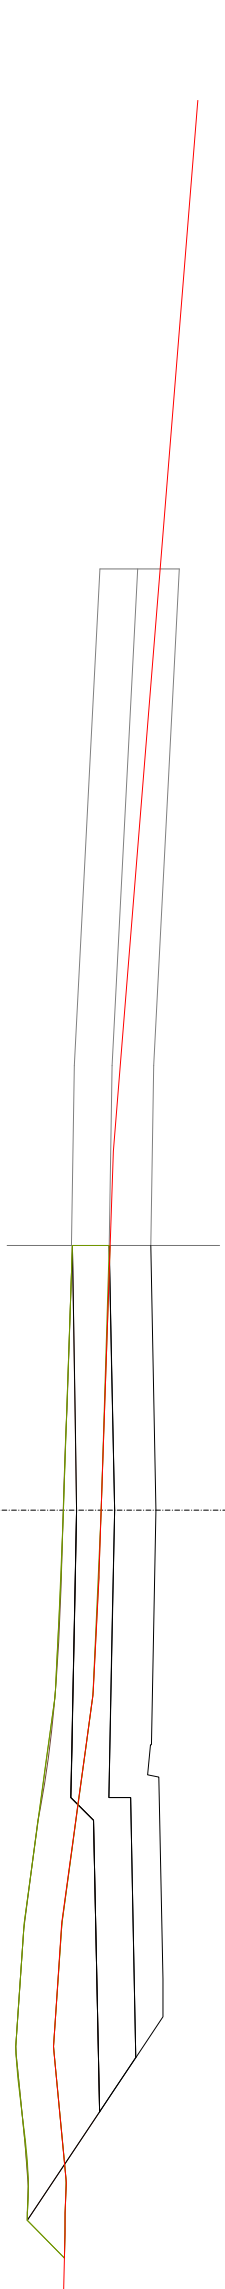

desmonte	0.000
terraplén	5.889
Superficie suelo s.	5.577
Capa Vegetal	6.768

0+160


Rosante 241.829
Terreno 241.087

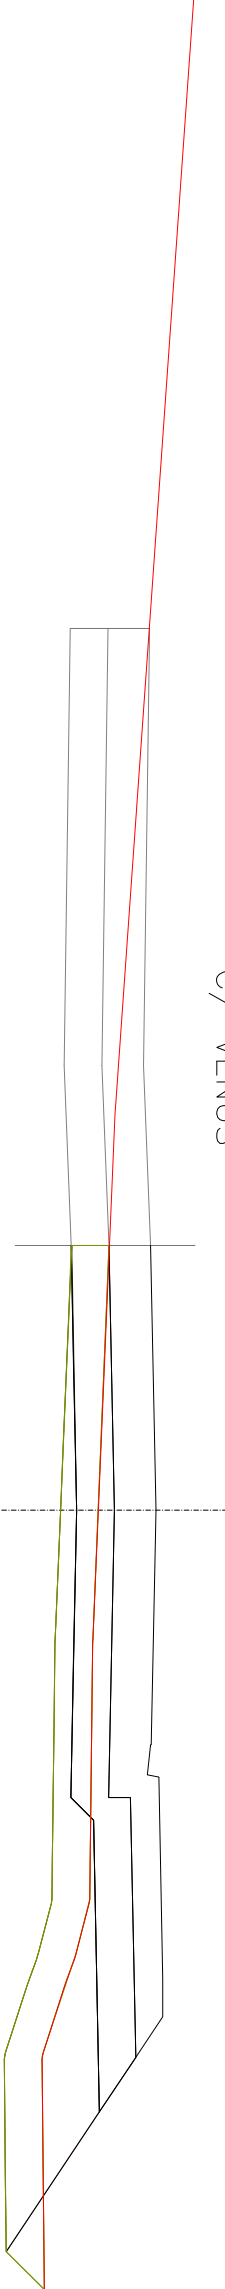

desmonte	2.400
terraplén	4.952
Superficie suelo s.	8.546
Capa Vegetal	10.147

0+180


Rosante 241.692
Terreno 241.235

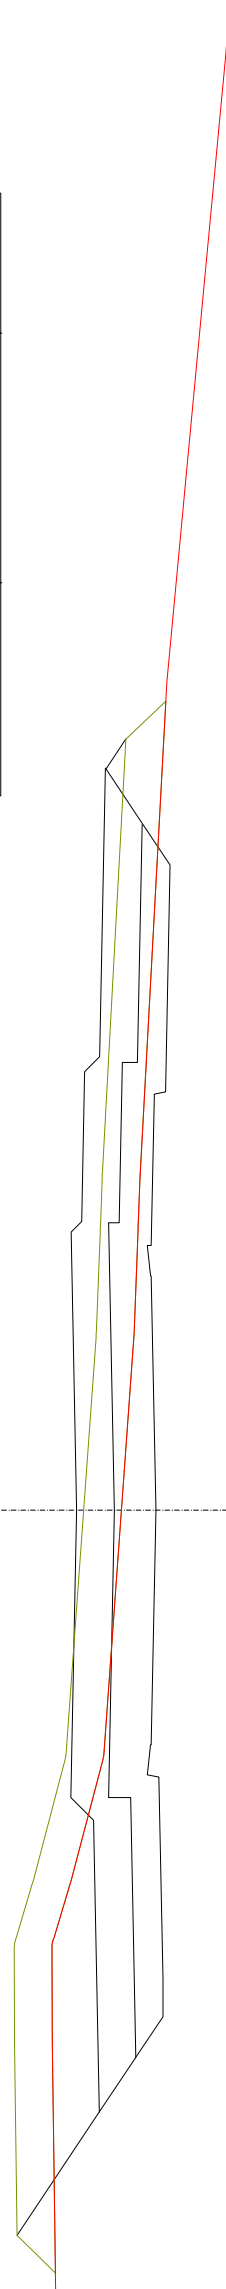

desmonte	6.870
terraplén	5.434
Superficie suelo s.	8.546
Capa Vegetal	10.415

0+200


Rosante 241.722
Terreno 241.635

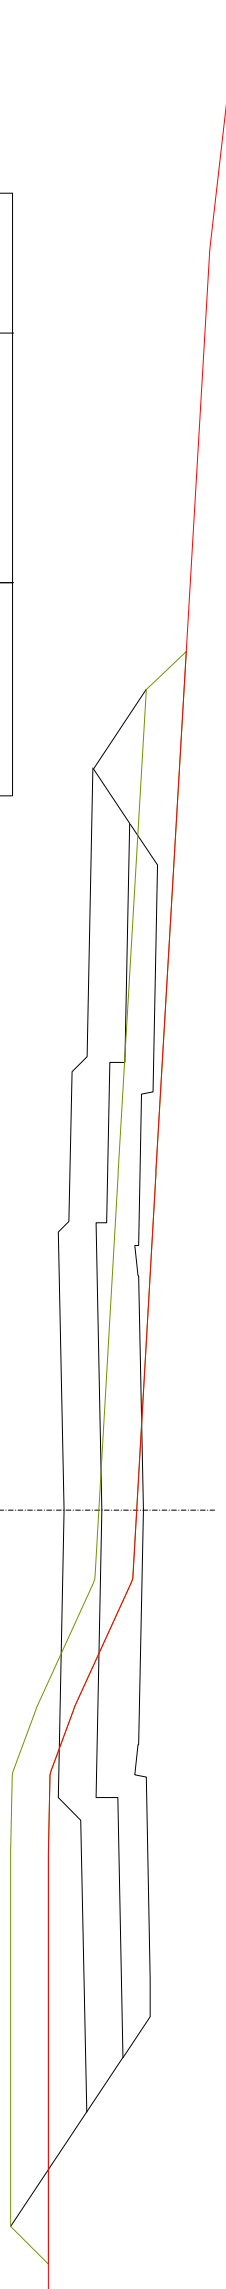

desmonte	6.461
terraplén	3.547
Superficie suelo s.	8.546
Capa Vegetal	10.070

0+220

Rosante 241.842
Terreno 241.839

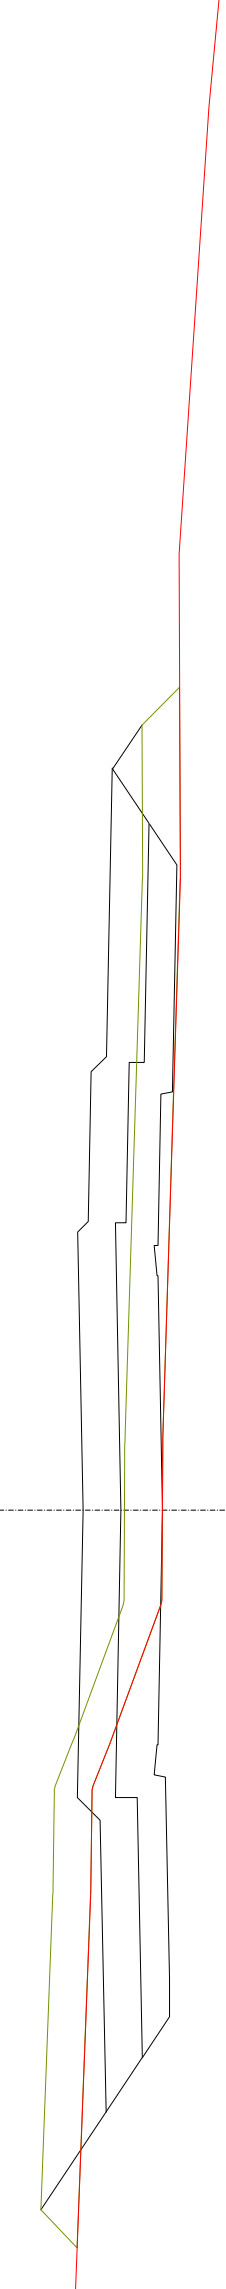


C/ EPI LlANO

desmonte	0.000
terraplén	13.437
Superficie suelo s.	5.574
Capa Vegetal	6.751

0+080

Rosante 243.310
Terreno 241.715

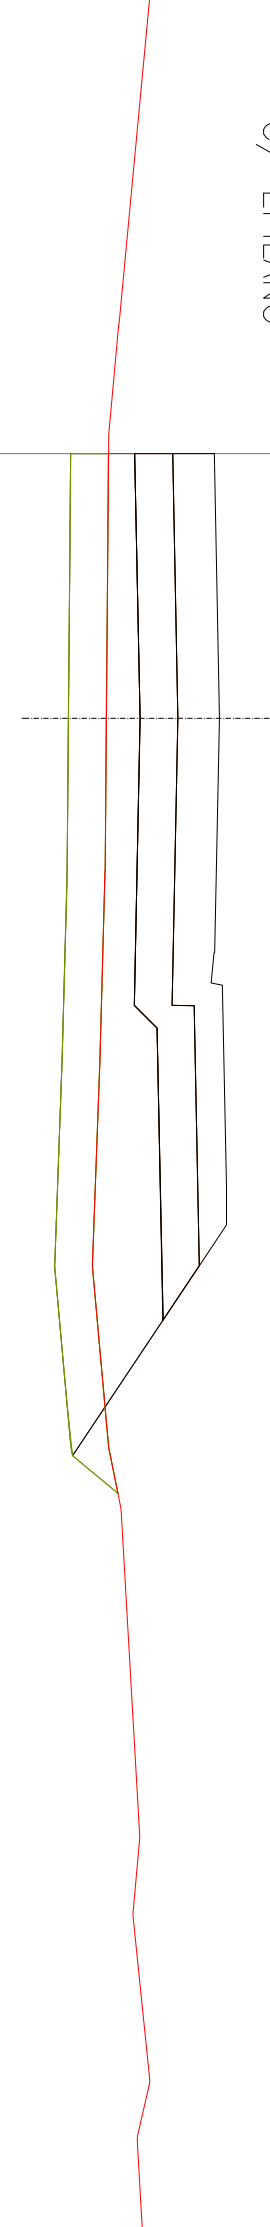

desmonte	0.000
terraplén	10.505
Superficie suelo s.	7.807
Capa Vegetal	9.529

0+100

Rosante 242.850
Terreno 241.531

