



F201

2281/172 d/103 F.P. 10 ab/103
8271 1/103


Proyeccion vertical.

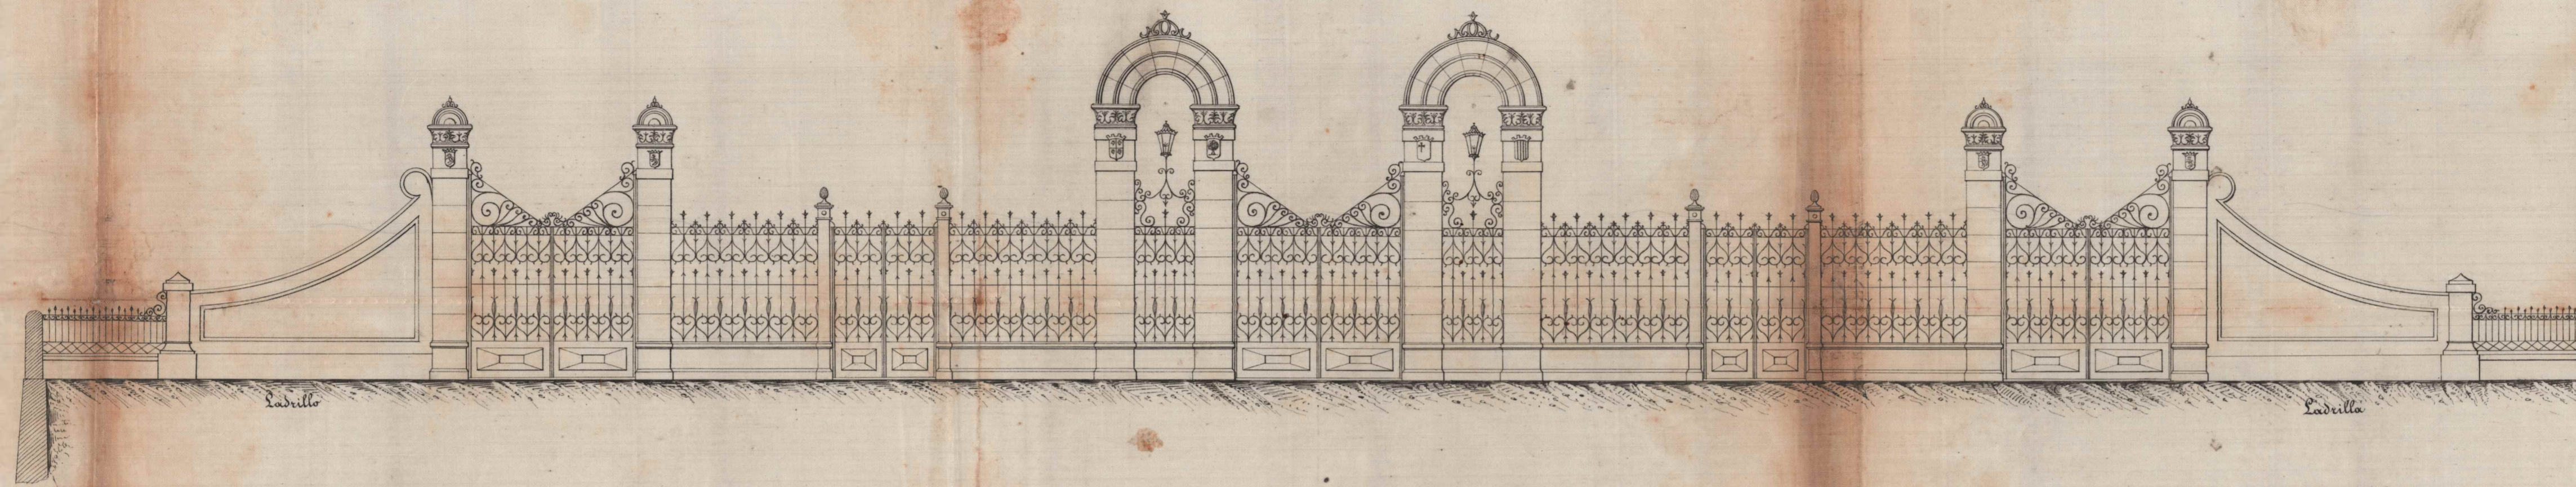

Planta

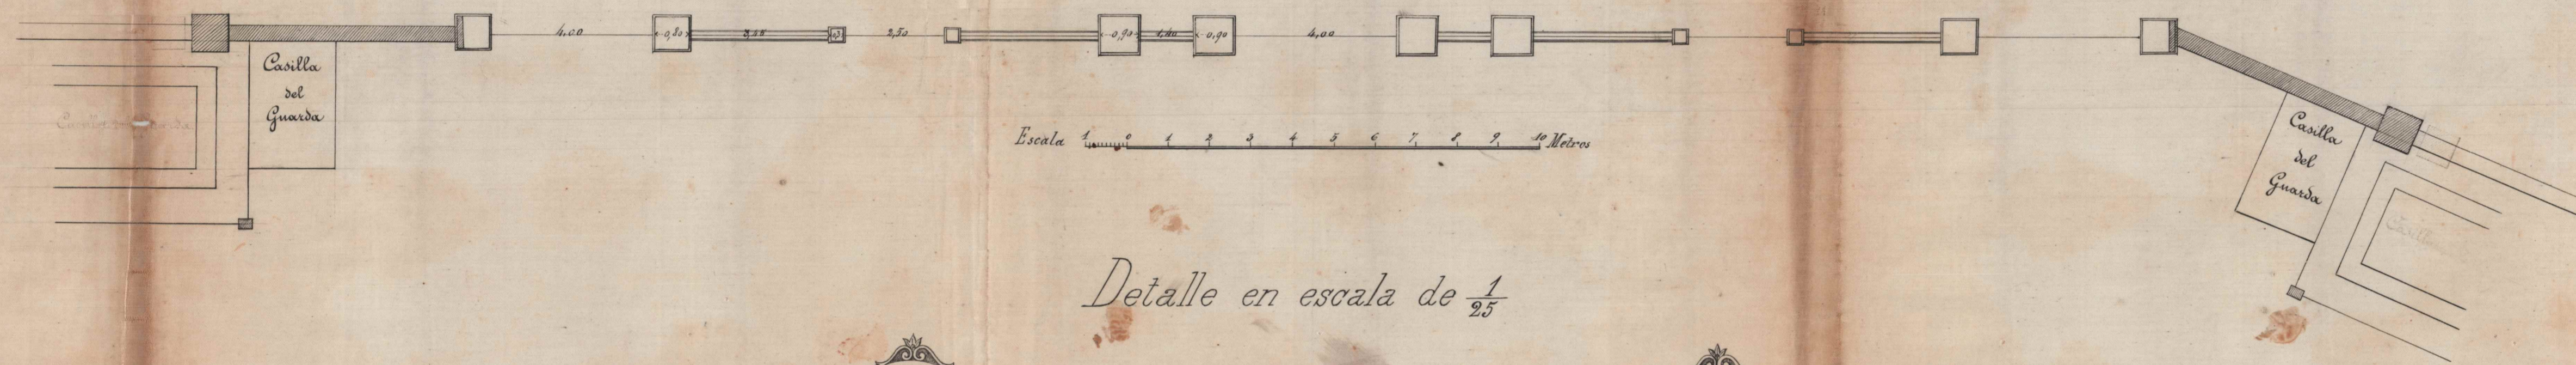

Detalle en escala de 1/27

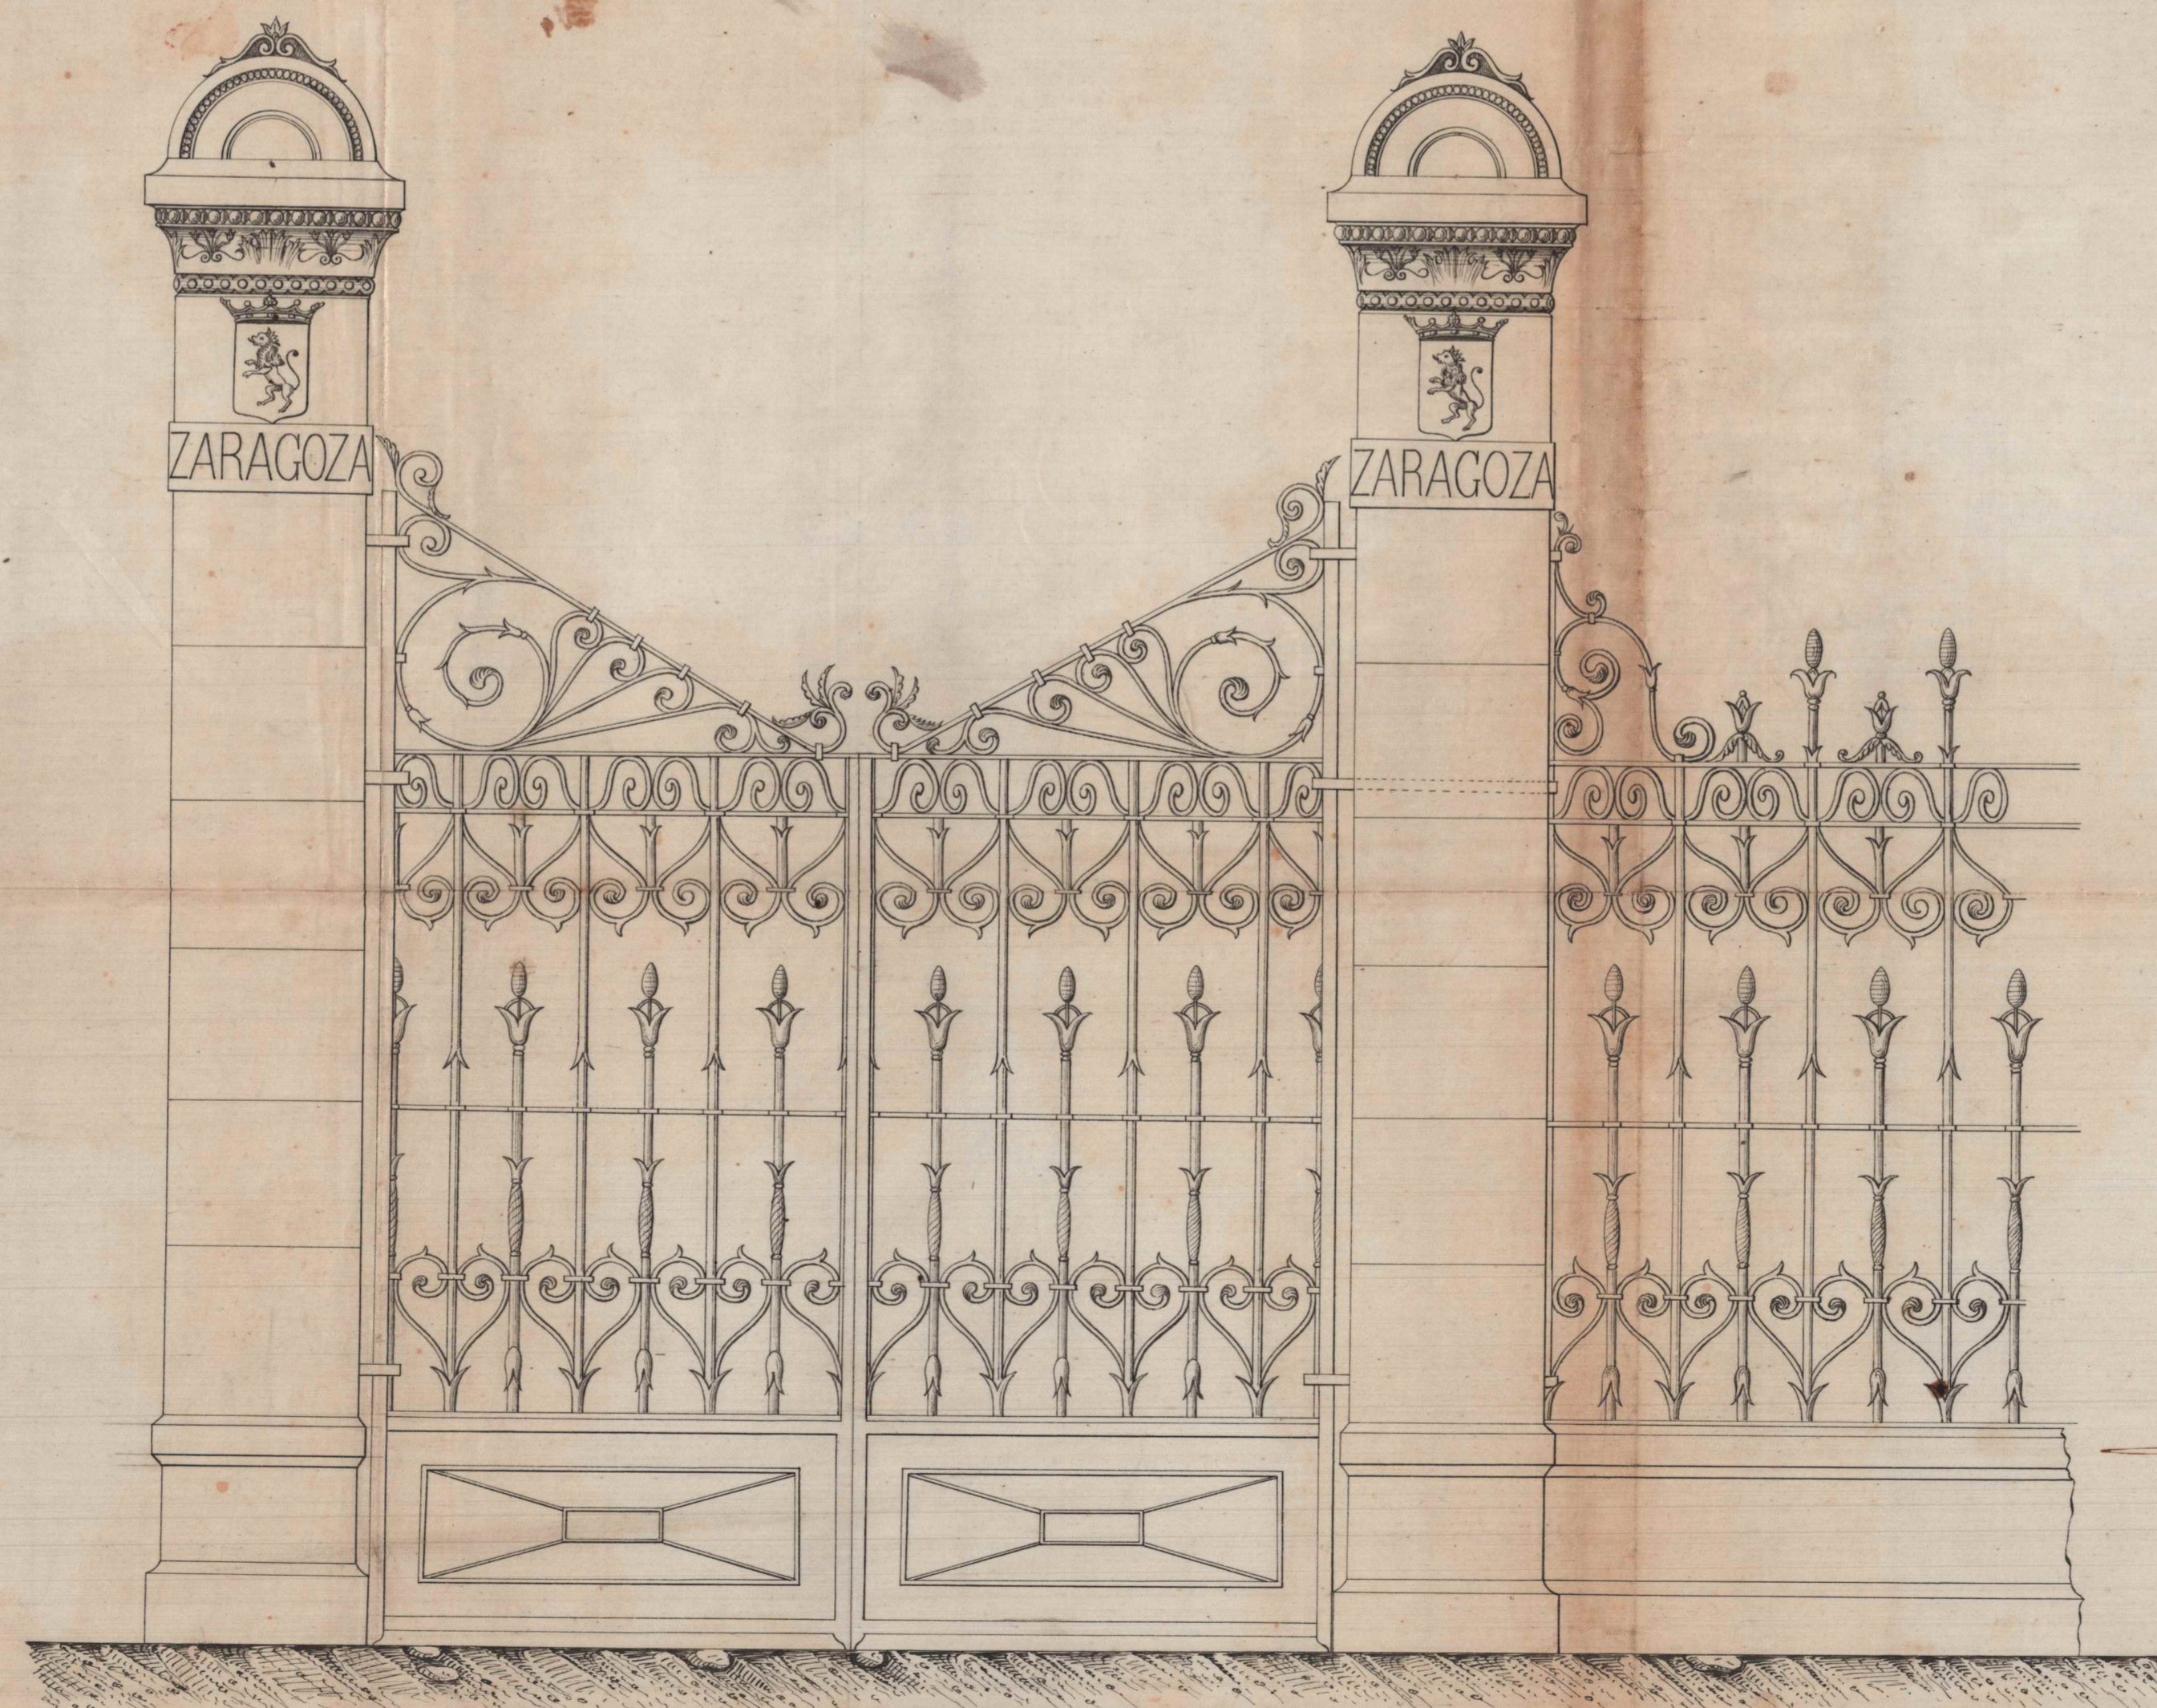

Mari Lopez Arqu.

