


PERFIL LONGITUDINAL VIAL A-2

ESCALA H:1/2.000 V:1/200

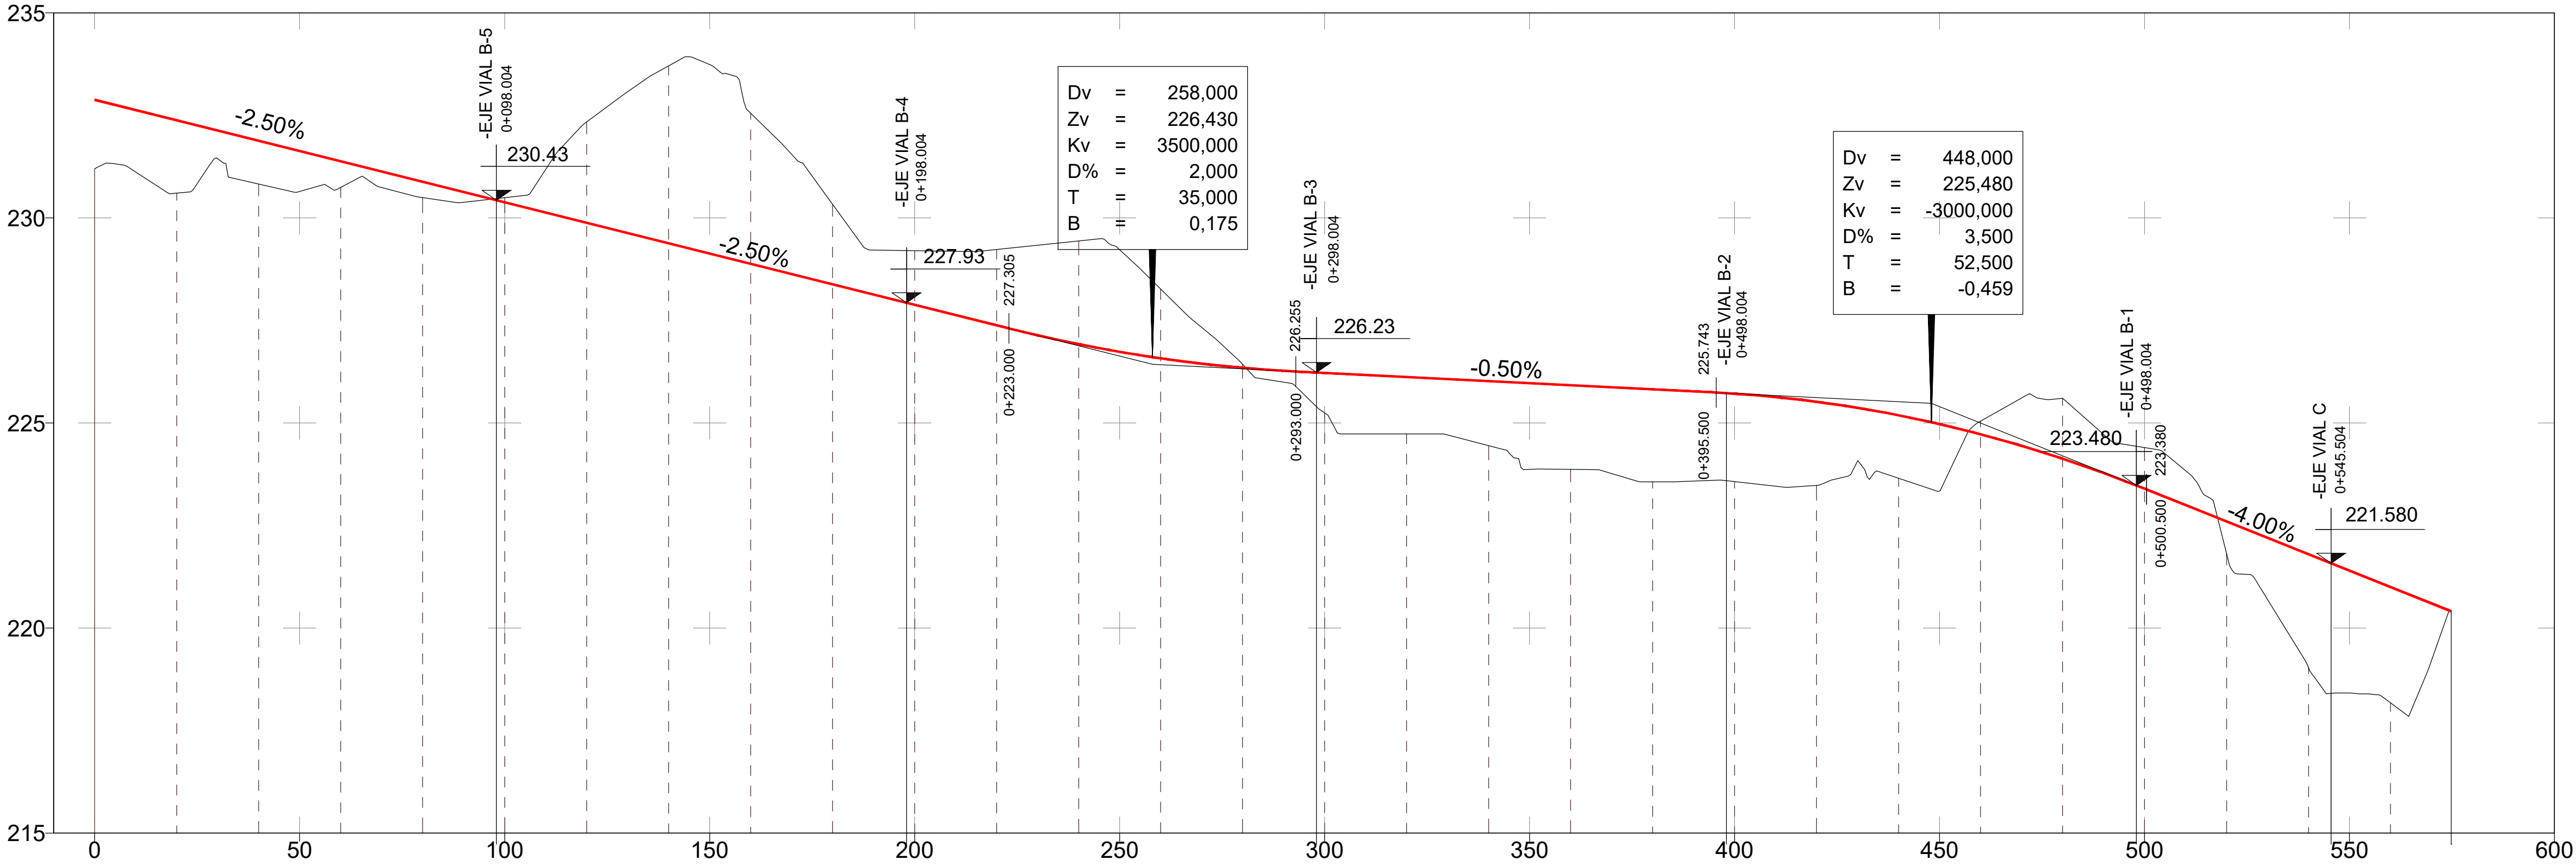

P.K.	Cota	
	Terreno	Rasante
0+000.000	231.194	232.880
0+020.000	230.605	232.380
0+040.000	230.824	231.880
0+060.000	230.742	231.380
0+080.000	230.494	230.880
0+100.000	230.494	230.380
0+120.000	232.341	229.880
0+140.000	233.706	229.380
0+160.000	232.551	228.880
0+180.000	230.329	228.380
0+200.000	229.201	227.880
0+220.000	229.230	227.380
0+240.000	229.436	226.921
0+260.000	228.268	226.576
0+280.000	226.428	226.344
0+300.000	225.245	226.220
0+320.000	224.734	226.120
0+340.000	224.447	226.020
0+360.000	223.868	225.920
0+380.000	223.564	225.820
0+400.000	223.569	225.717
0+420.000	223.479	225.520
0+440.000	223.653	225.190
0+460.000	225.047	224.727
0+480.000	225.600	224.130
0+498.004	224.433	223.479
0+520.000	221.824	222.600
0+540.000	219.022	221.800
0+545.504	218.408	221.580
0+560.000	218.175	221.000
0+574.785	220.409	220.409