


PERFIL LONGITUDINAL VIAL A-3

ESCALA H:1/2.000 V:1/200

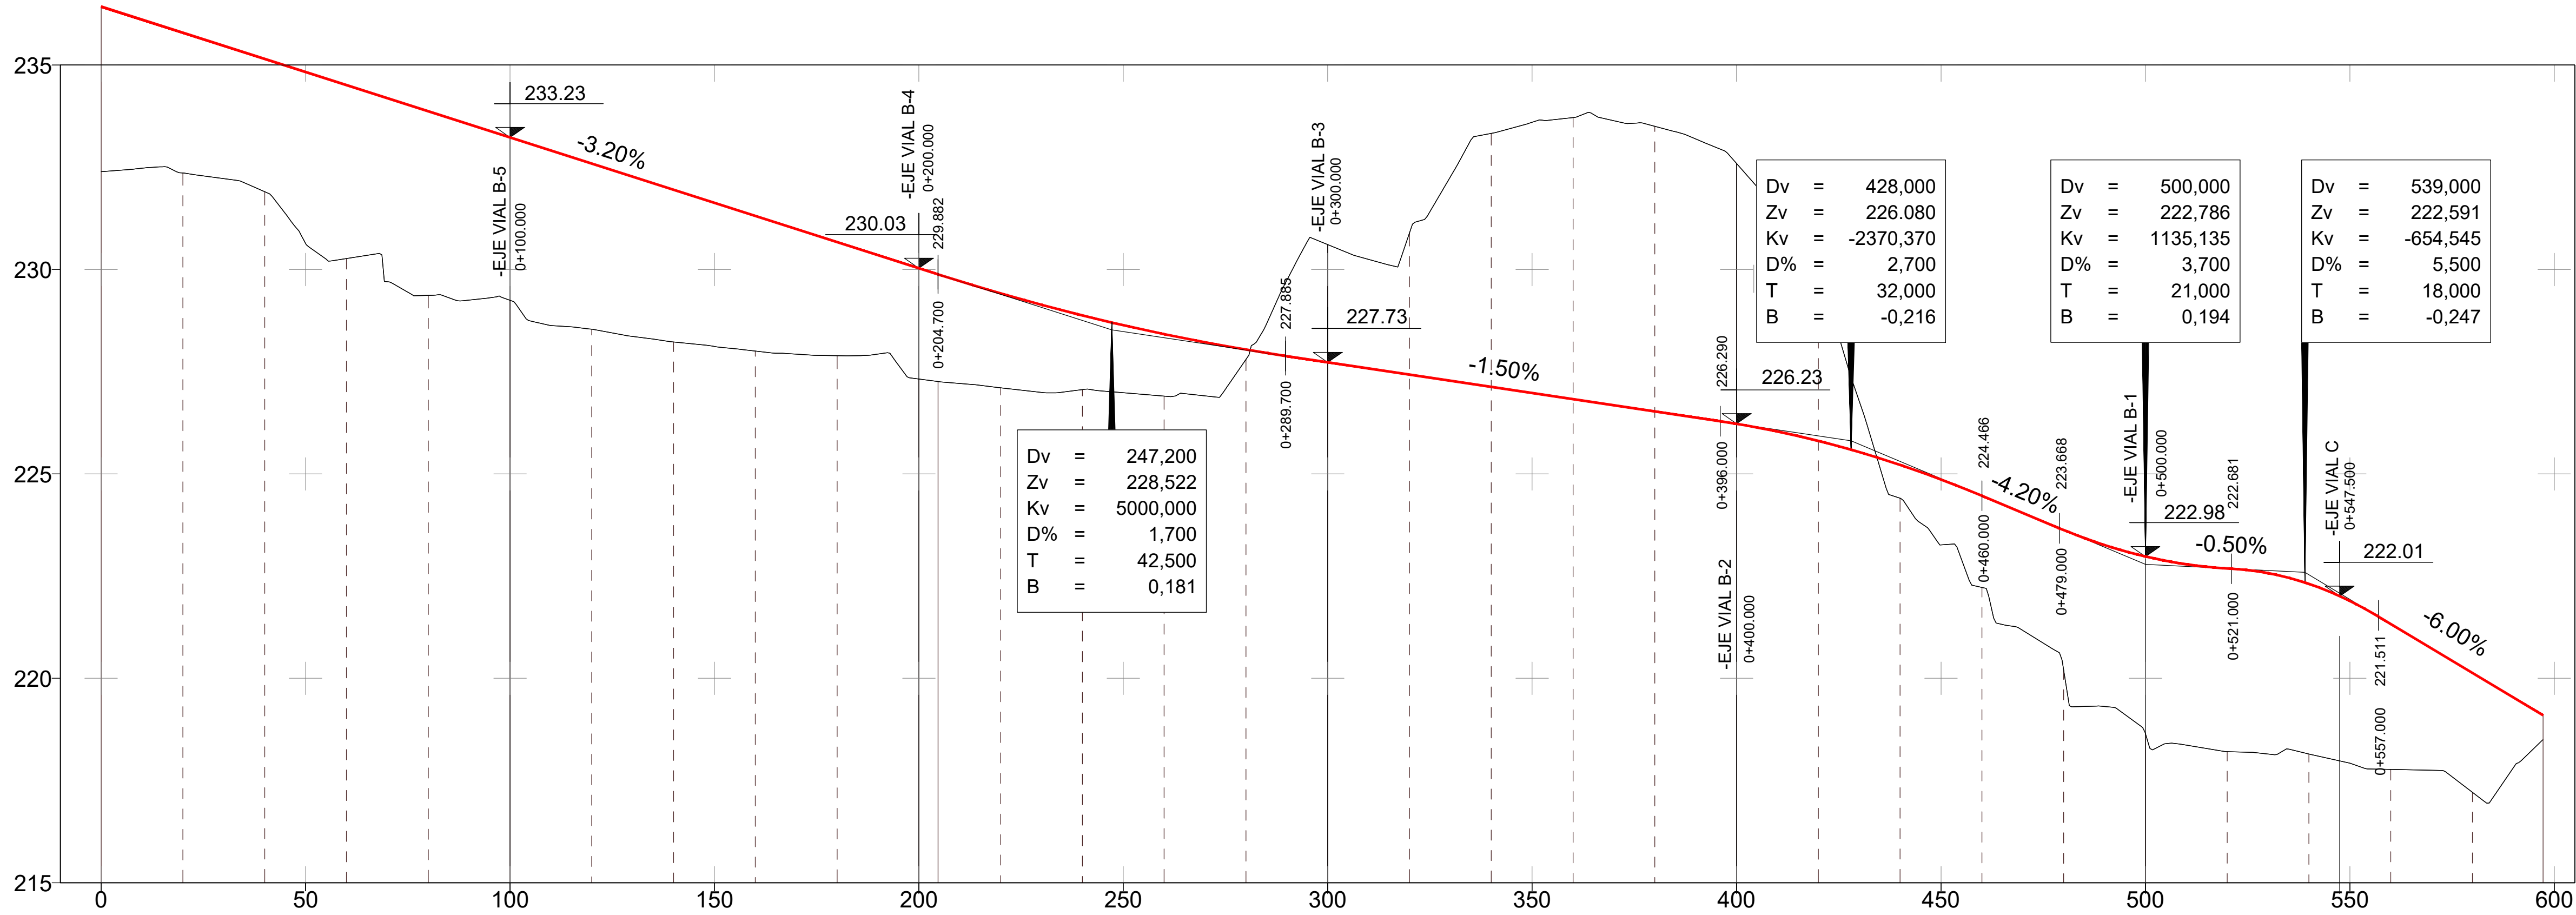

P.K.	Cota		Cotas Rojas
	Terreno	Rasante	
0+000.000	232.392	236.432	4.041
0+020.000	232.364	235.792	3.428
0+040.000	231.905	235.152	3.248
0+060.000	230.269	234.512	4.244
0+080.000	229.368	233.872	4.504
0+100.000	229.247	233.232	3.986
0+120.000	228.540	232.592	4.052
0+140.000	228.229	231.952	3.723
0+160.000	228.006	231.312	3.306
0+180.000	227.891	230.672	2.781
0+200.000	227.321	230.032	2.711
0+220.000	227.106	229.416	2.310
0+240.000	227.062	228.877	1.815
0+260.000	226.904	228.418	1.514
0+280.000	227.802	228.039	0.237
0+300.000	230.612	227.730	-2.882
0+320.000	230.896	227.430	-3.466
0+340.000	233.332	227.130	-6.202
0+360.000	233.717	226.830	-6.887
0+380.000	233.505	226.530	-6.975
0+400.000	232.593	226.227	-6.367
0+420.000	229.899	225.808	-4.091
0+440.000	224.407	225.222	0.815
0+460.000	222.223	224.466	2.243
0+480.000	220.194	223.626	3.432
0+500.000	218.654	222.980	4.326
0+520.000	218.206	222.686	4.481
0+540.000	218.147	222.310	4.163
0+560.000	217.770	221.331	3.561
0+580.000	217.211	220.131	2.920
0+597.252	218.505	219.096	0.591