


TRANSVERSALES VIAL A-4

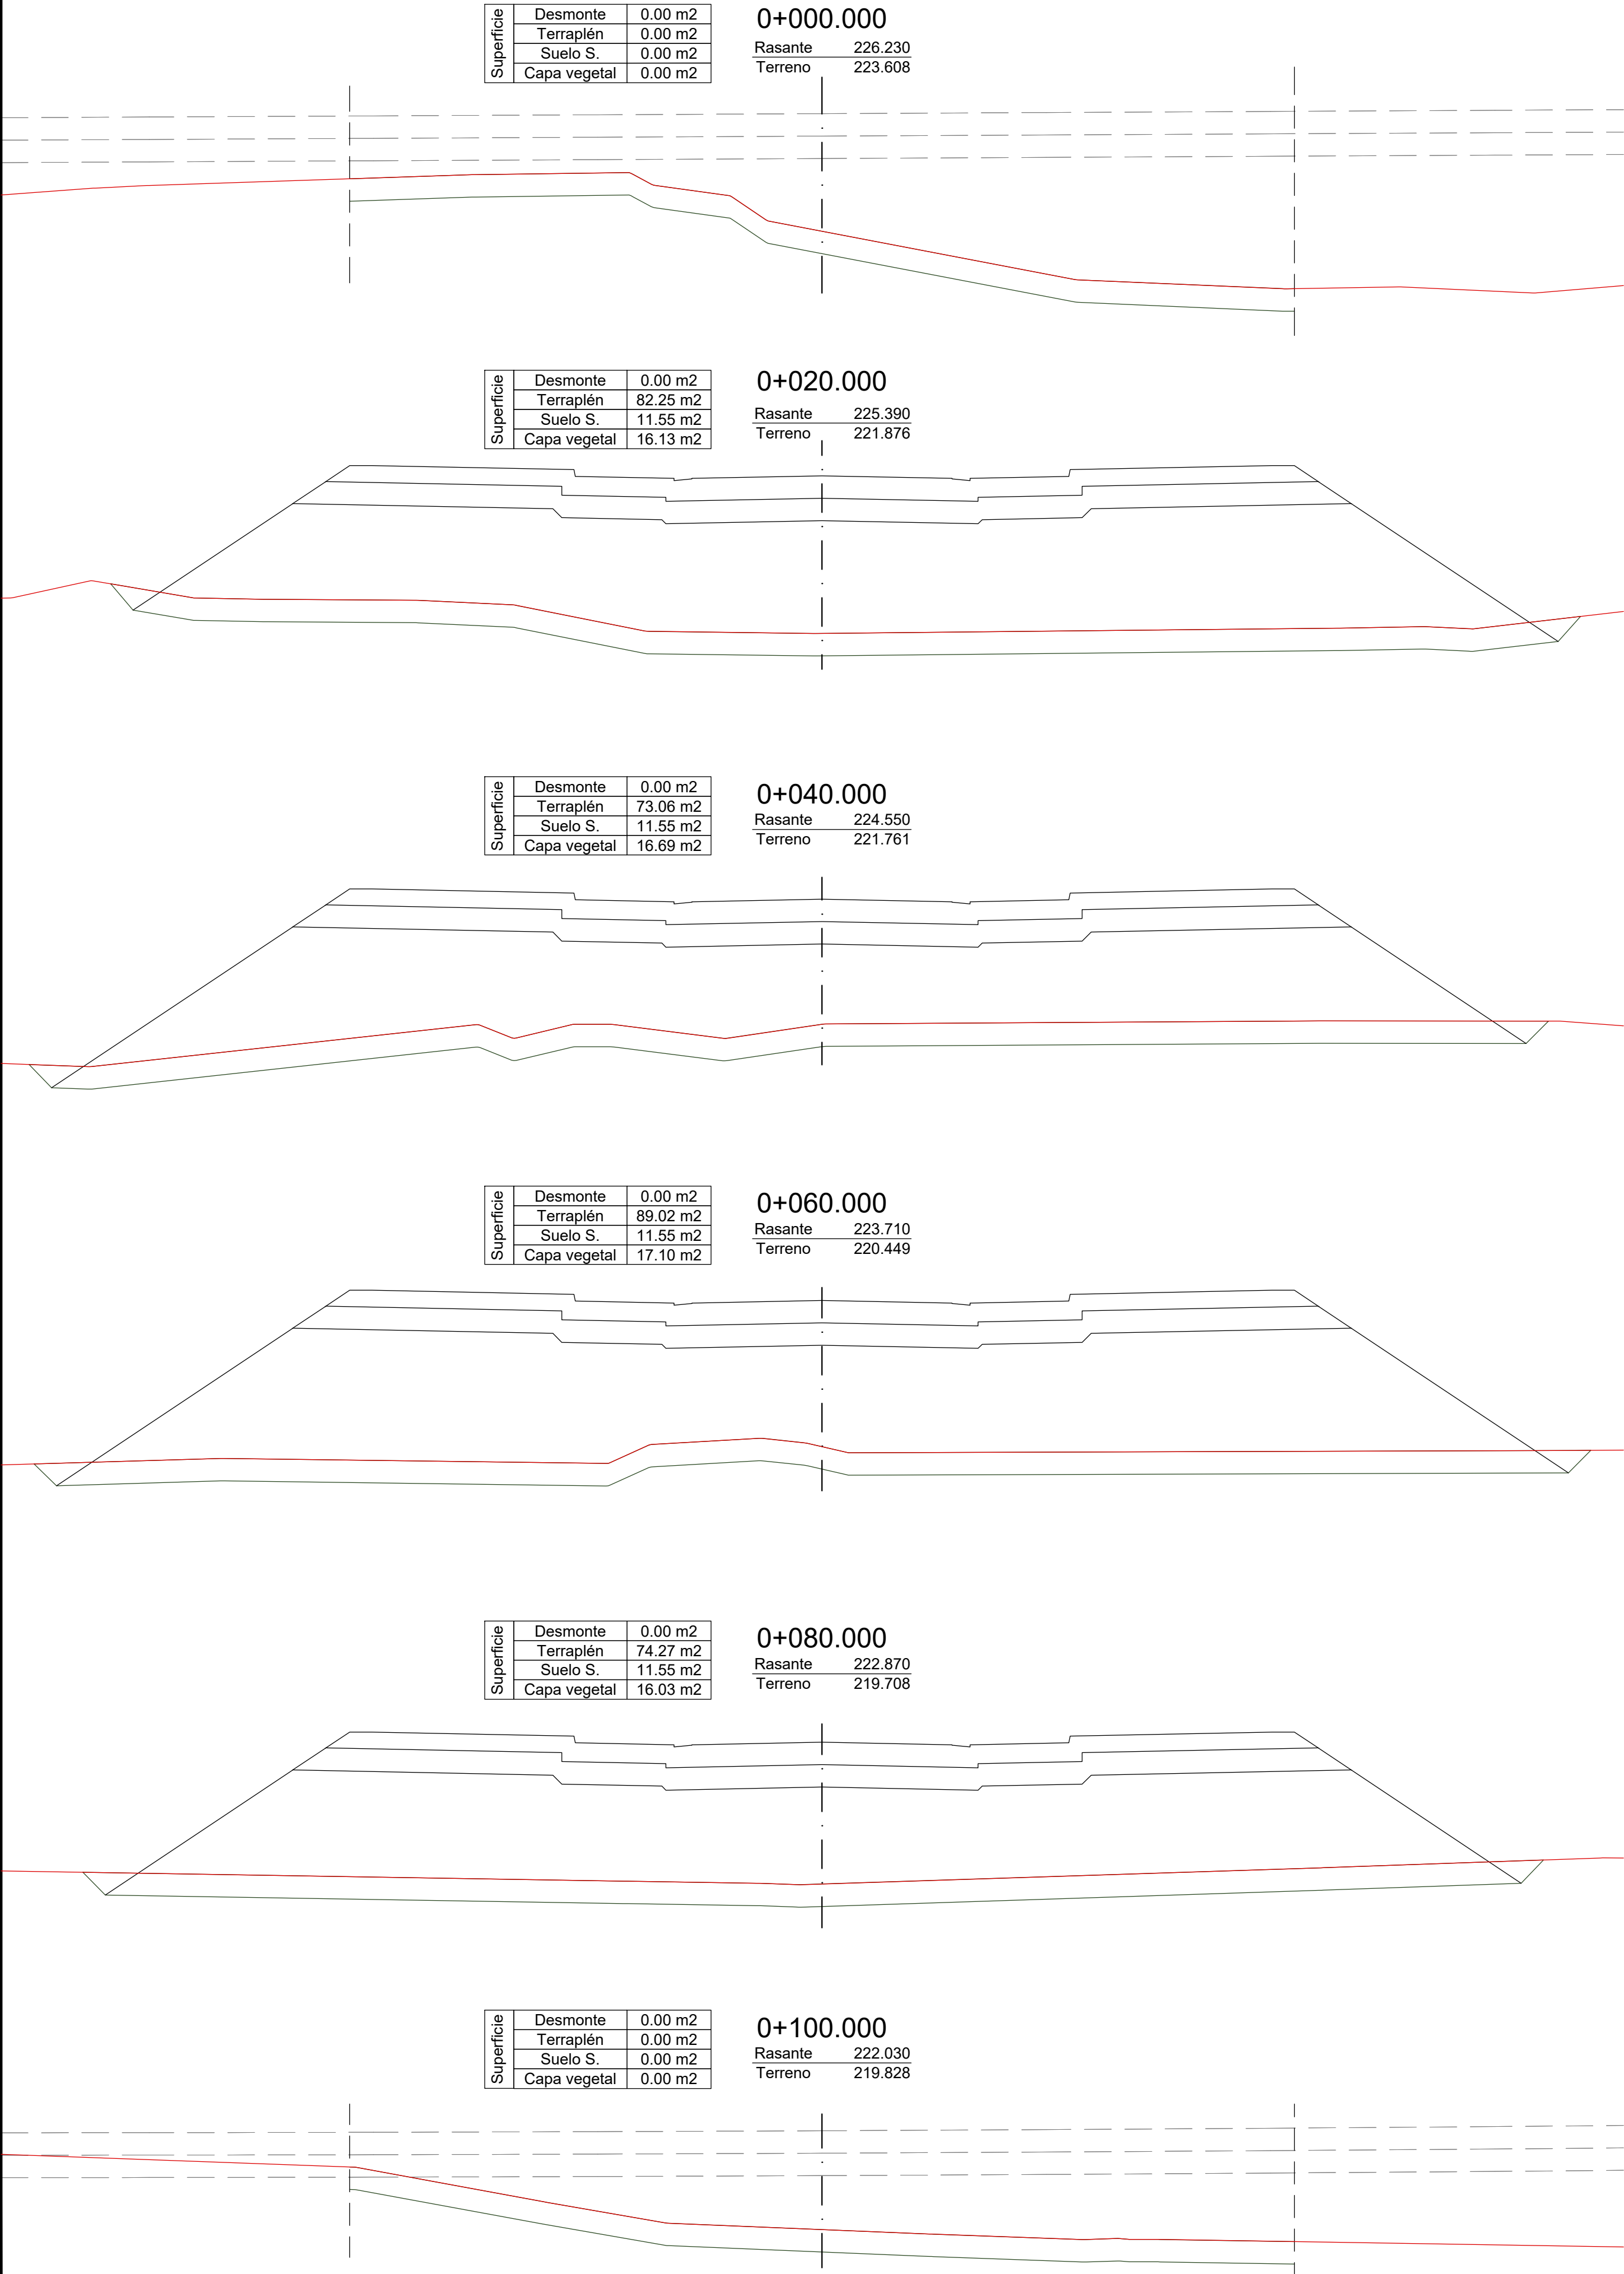

TRANSVERSALES VIAL A-5

