


TRAMO-6
ESCALA H:1/1.000 V:1/100

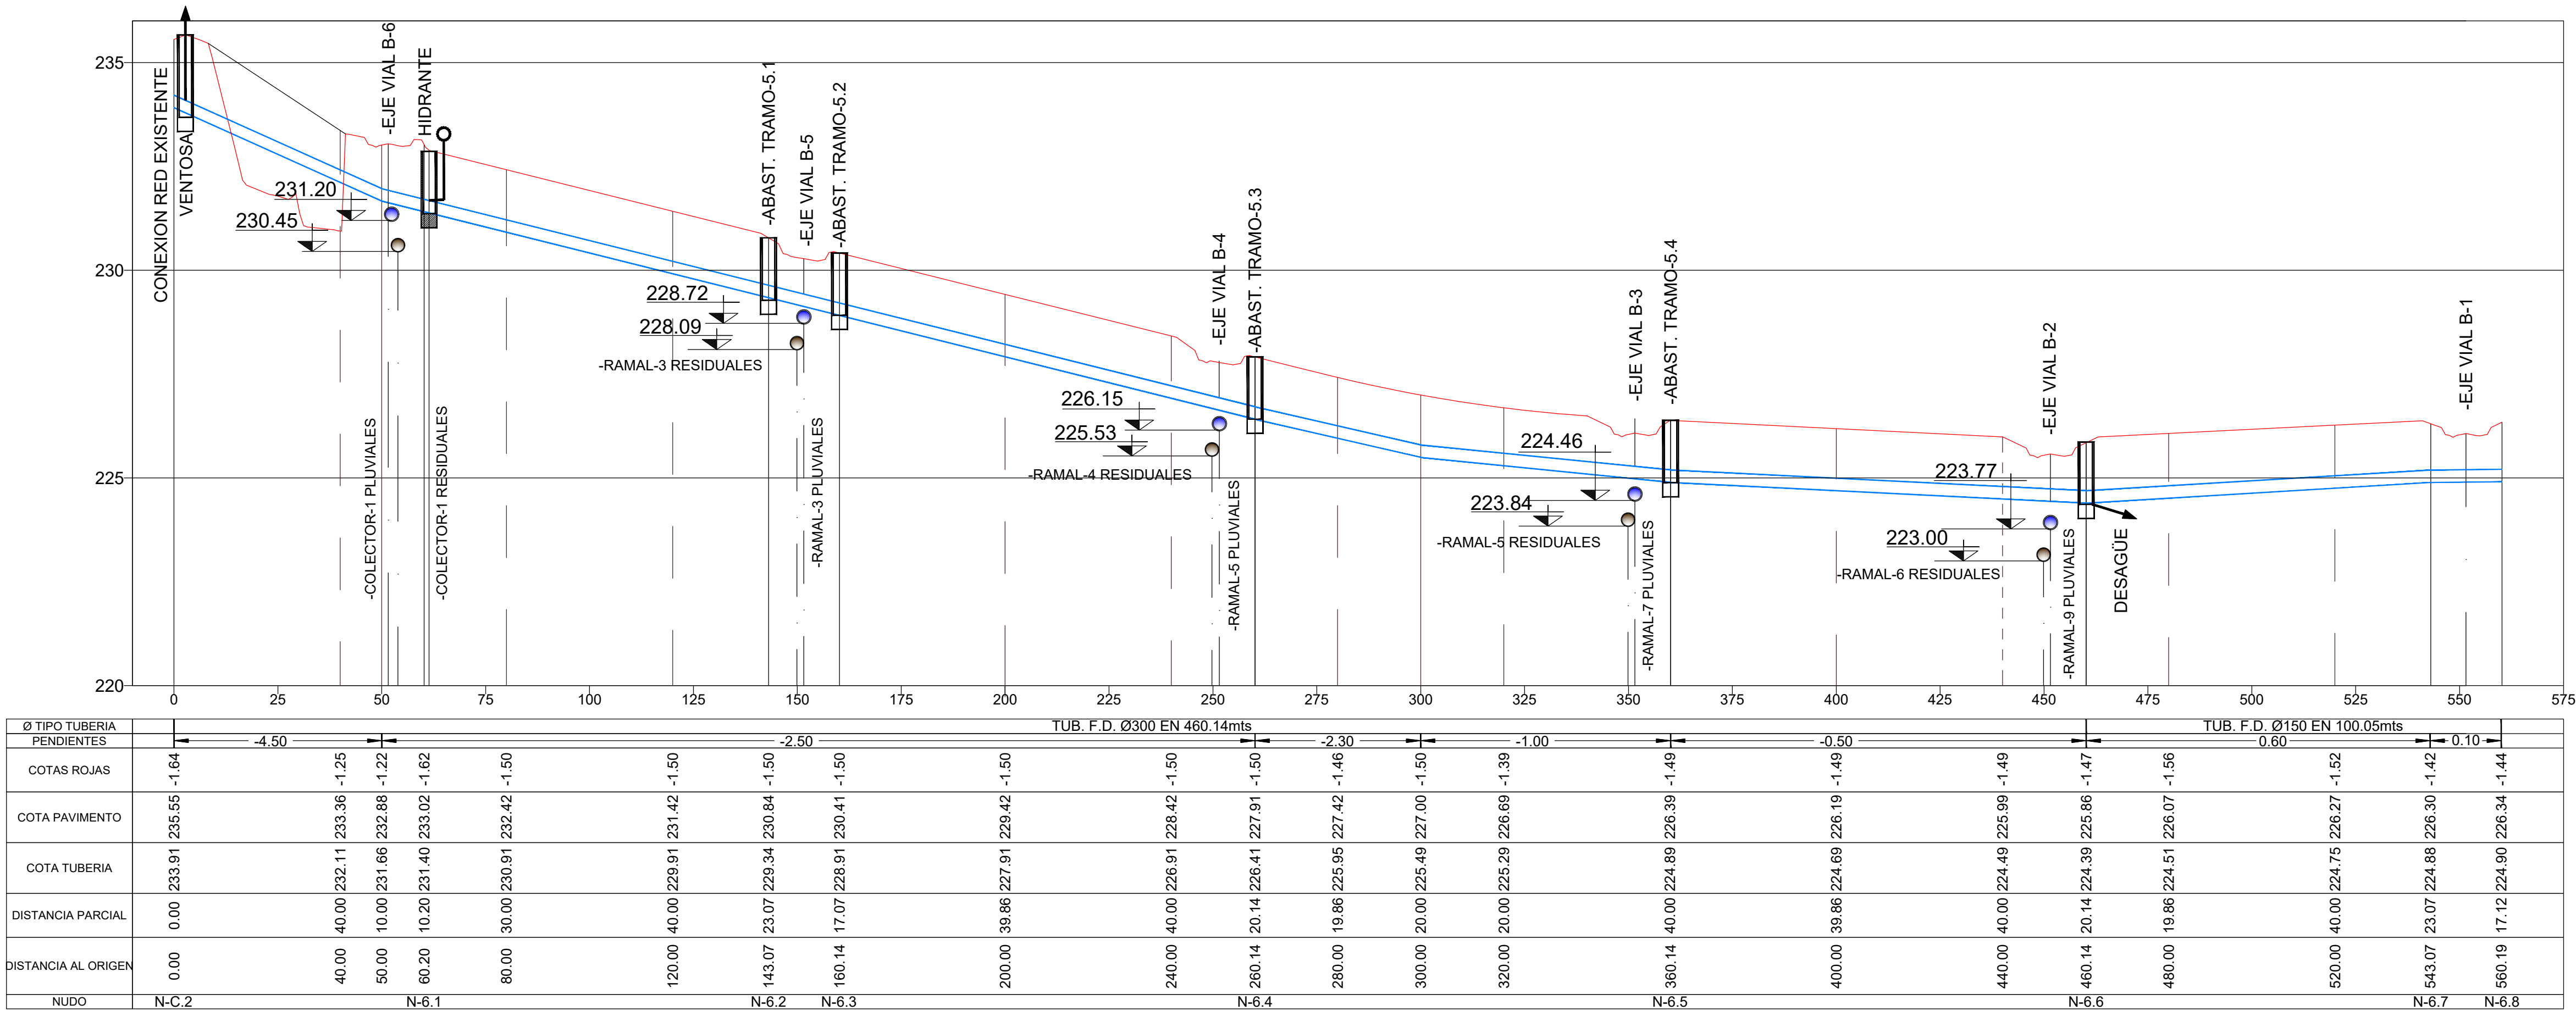

TRAMO-7
ESCALA H:1/1.000 V:1/100

