


PERFIL LONGITUDINAL COLECTOR-I RESIDUALES (Tramo P-20 a P-7)

ESCALA H:1/1.000 V:1/100

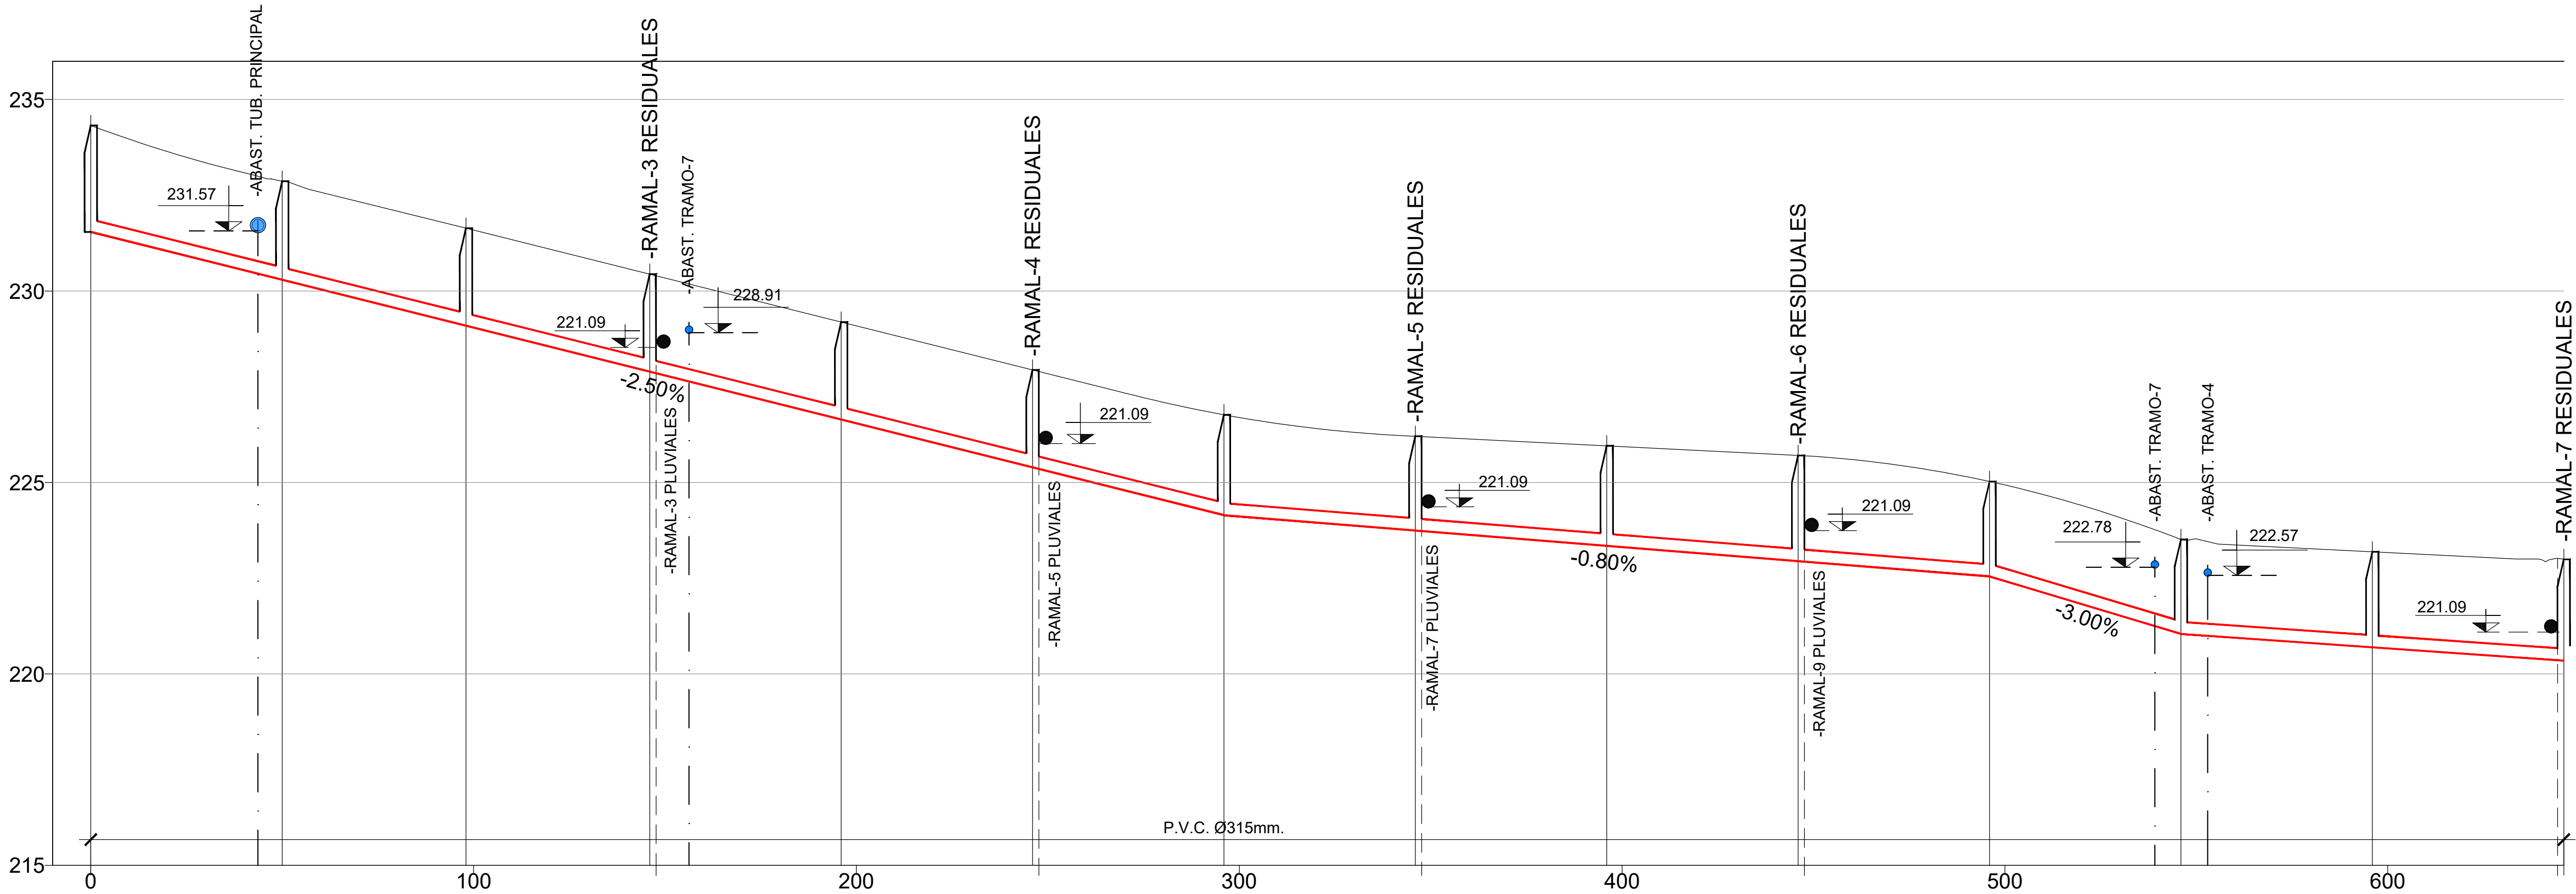

POZO	Distancia		Cota		Cotas Rojas
	Acumulada	Parcial	Tubería	Pavimento	
P-20	0.00	0.00	231.54	234.32	-2.78
P-19	50.00	50.00	230.29	232.87	-2.57
P-18	98.00	48.00	229.09	231.64	-2.55
P-17	146.00 147.65	48.00 1.65	227.89 227.85	230.44 230.40	-2.55 -2.55
P-16	196.00	48.35	226.64	229.19	-2.55
P-15	246.00 247.65	50.00 1.65	225.39 225.35	227.94 227.90	-2.55 -2.55
P-14	296.00	48.35	224.14	226.77	-2.62
P-13	346.00 347.65	50.00 1.65	223.74 223.73	226.21 226.20	-2.46 -2.47
P-12	396.00	48.35	223.34	225.96	-2.61
P-11	446.00 447.65	50.00 1.65	222.94 222.93	225.70 225.70	-2.76 -2.77
P-10	496.00	48.35	222.54	225.02	-2.48
P-9	546.00	50.00	221.04	223.51	-2.47
P-8	596.00	50.00	220.69	223.19	-2.50
P-7	644.35 646.00	48.35 1.65	220.16 220.34	223.02 222.99	-2.87 -2.65

(CONTINÚA EN PLANO PU-07.01.02)