


PERFIL LONGITUDINAL COLECTOR-II RESIDUALES (Tramo P-17 a P-4)

ESCALA H:1/1.000 V:1/100

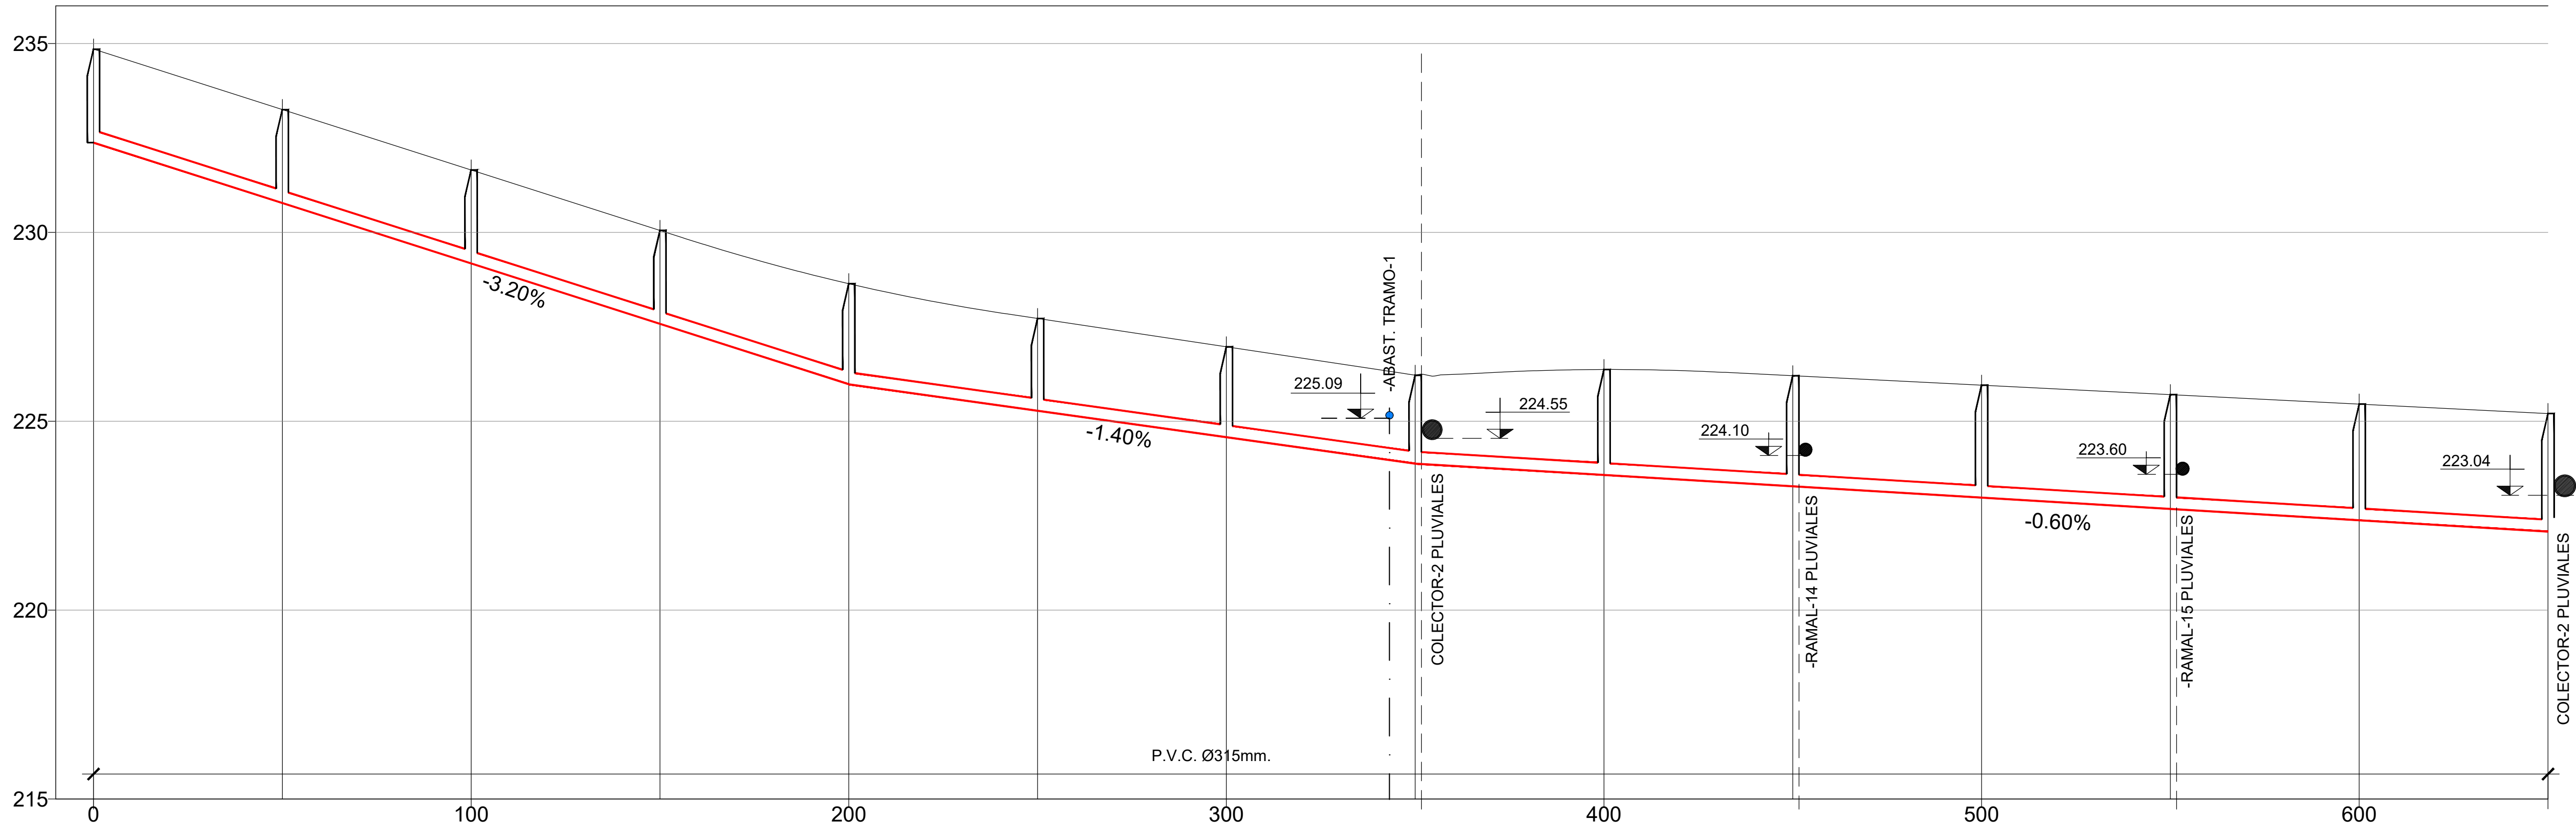

POZO	Distancia		Cota		Cotas Rojas
	Acumulada	Parcial	Tubería	Pavimento	
P-17	0.00	0.00	232.38	234.85	-2.47
P-16	50.00	50.00	230.78	233.25	-2.47
P-15	100.00	50.00	229.18	231.65	-2.47
P-14	150.00	50.00	227.58	230.05	-2.47
P-13	200.00	50.00	225.98	228.64	-2.66
P-12	250.00	50.00	225.28	227.72	-2.44
P-11	300.00	50.00	224.58	226.97	-2.39
P-10	350.00 351.65	50.00 1.65	223.88 223.87	226.22 226.25	-2.34 -2.38
P-9	400.00	48.35	223.58	226.37	-2.79
P-8	450.00 451.65	50.00 1.65	223.28 223.27	226.21 226.20	-2.93 -2.93
P-7	500.00	48.35	222.98	225.96	-2.98
P-6	550.00 551.65	50.00 1.65	222.68 223.67	225.71 225.70	-3.03 -2.03
P-5	600.00	48.35	222.38	225.46	-3.08
P-4	650.00	50.00	222.08	225.21	-3.13

(CONTINÚA EN PLANO PU-07.01.04)