


PERFIL LONGITUDINAL COLECTOR-I PLUVIALES (Tramo P-19 a P-6)

ESCALA H:1/1.000 V:1/100

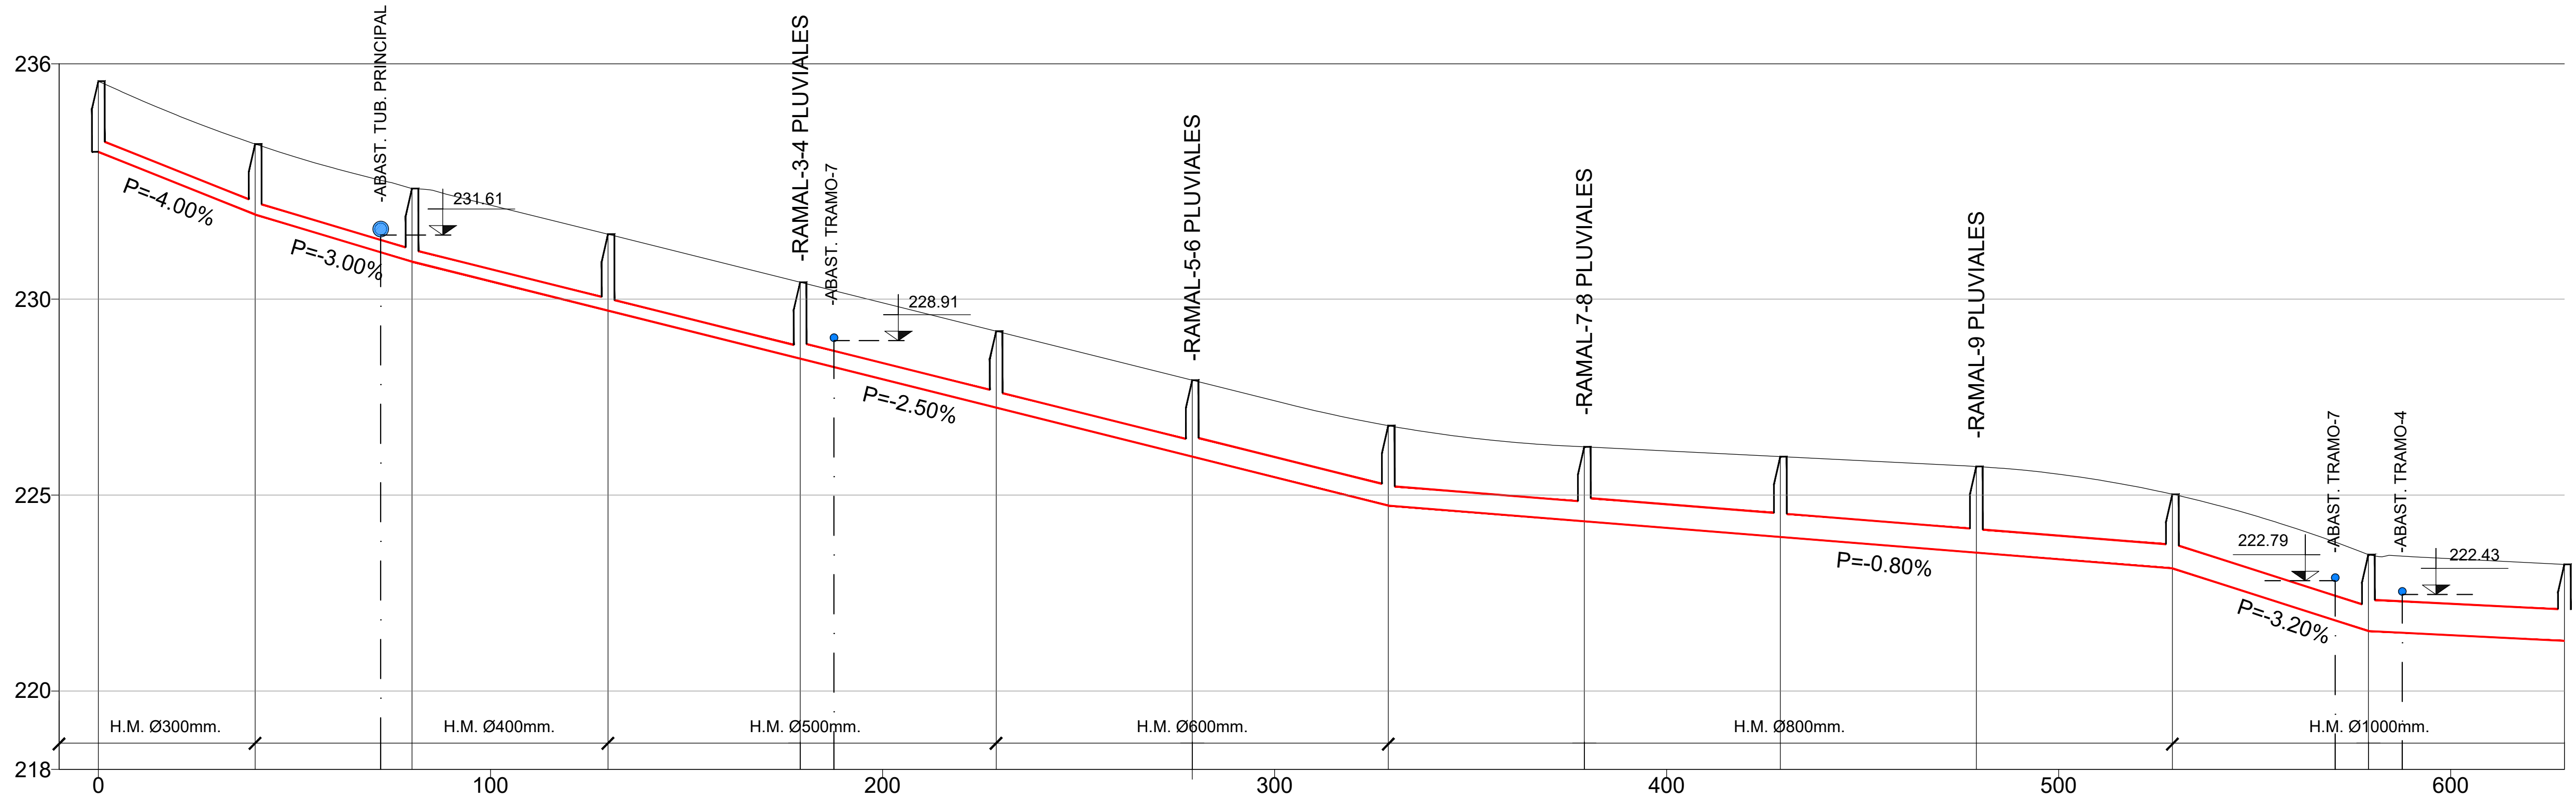

POZO	Distancia		Cota		Cotas Roja
	Acumulada	Parcial	Tubería	Pavimento	
P-19	0.00	0.00	233.75	235.56	-1.80
P-18	40.00	40.00	232.16	233.95	-1.80
P-17	80.00	40.00	230.95	232.82	-1.86
P-16	130.00	50.00	229.70	231.65	-1.95
P-15	179.00	49.00	228.48	230.43	-1.95
P-14	229.00	50.00	227.23	229.18	-1.95
P-13	279.00	50.00	225.98	227.93	-1.95
P-12	329.00	50.00	224.73	226.77	-2.04
P-11	379.00	50.00	224.33	226.23	-1.90
P-10	429.00	50.00	223.93	225.98	-2.05
P-9	479.00	50.00	223.53	225.73	-2.20
P-8	529.00	50.00	223.13	225.02	-1.89
P-7	579.00	50.00	221.53	223.48	-1.95
P-6	629.00	50.00	221.28	223.23	-1.95

(CONTINÚA EN PLANO PU-08.01.02)