


PERFIL LONGITUDINAL COLECTOR-II PLUVIALES (Tramo P-20 a P-7)

ESCALA H:1/1.000 V:1/100

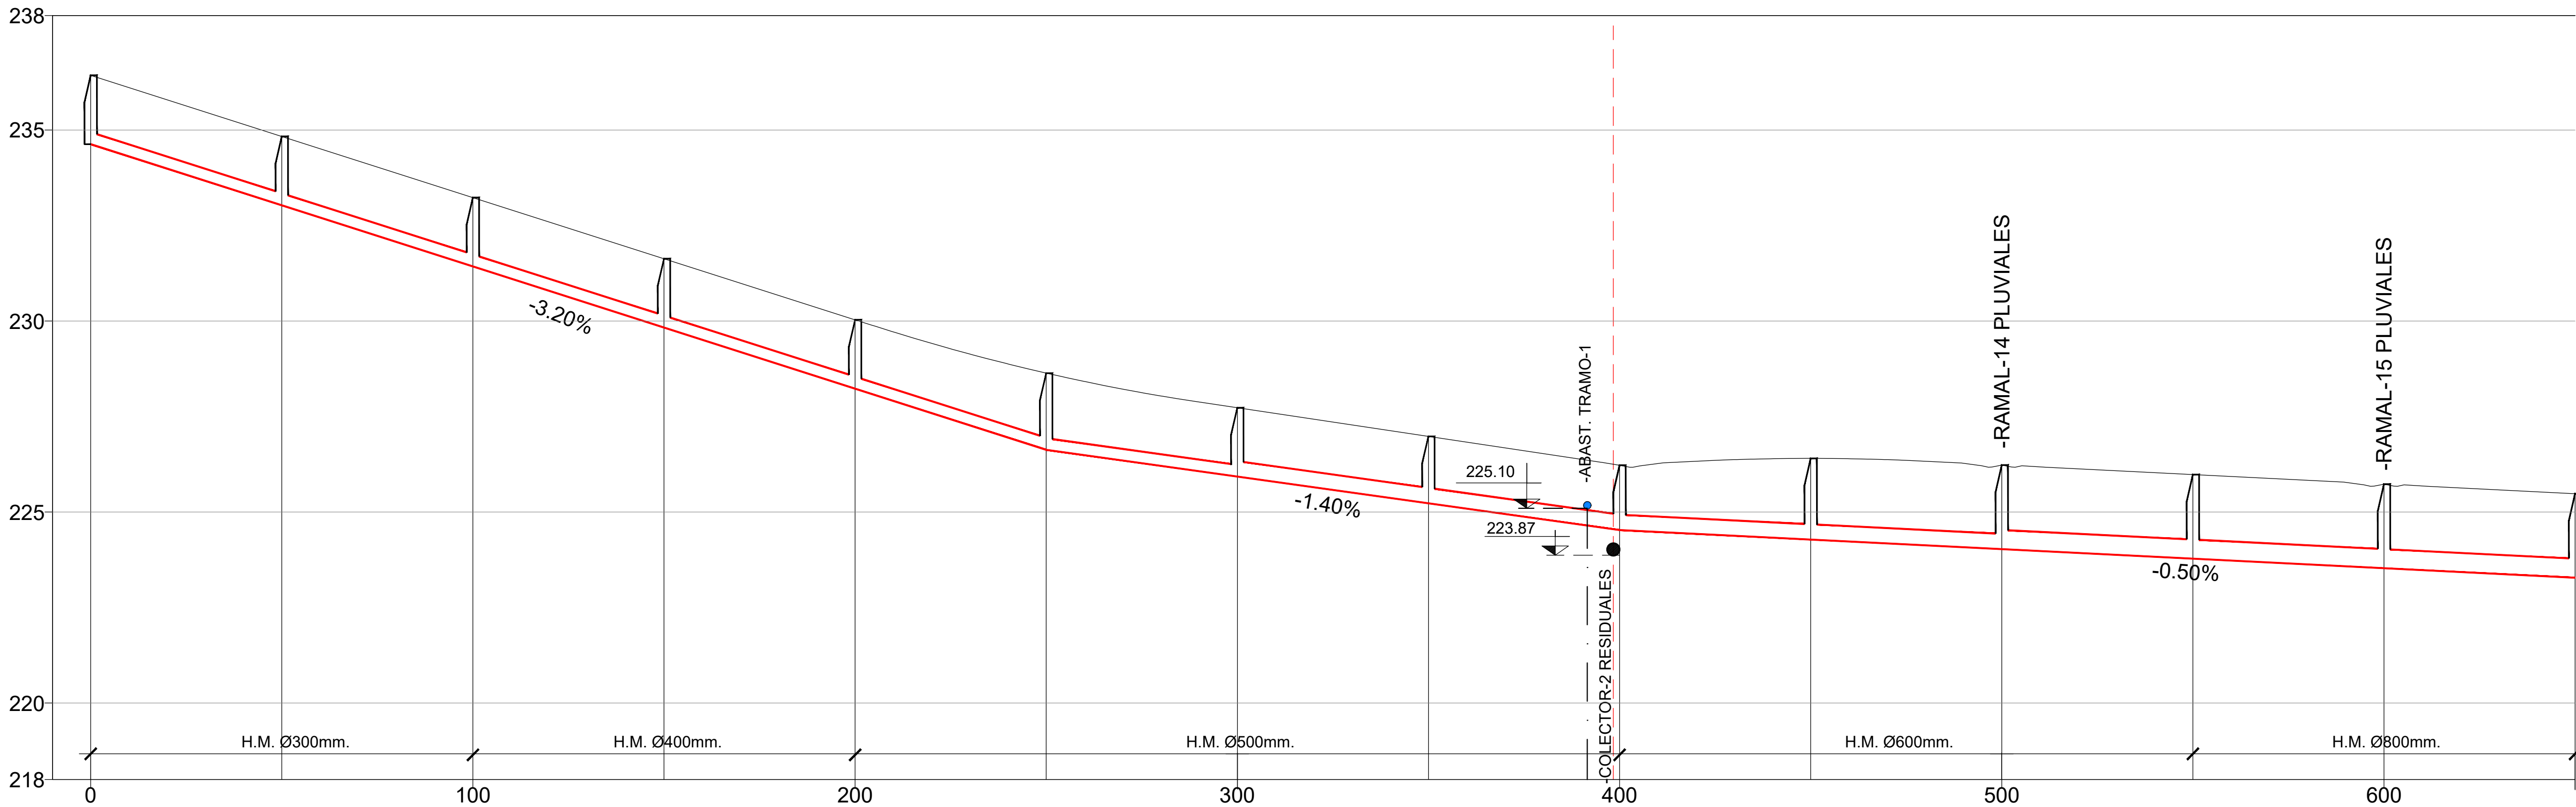

POZO	Distancia		Cota		Cotas Rojas
	Acumulada	Parcial	Tubería	Pavimento	
P-20	0.00	0.00	234.63	236.43	-1.80
P-19	50.00	50.00	233.03	234.83	-1.80
P-18	100.00	50.00	231.43	233.23	-1.80
P-17	150.00	50.00	229.83	231.63	-1.80
P-16	200.00	50.00	228.23	230.03	-1.80
P-15	250.00	50.00	226.63	228.64	-2.01
P-14	300.00	50.00	225.93	227.73	-1.80
P-13	350.00	50.00	225.23	226.98	-1.75
P-12	400.00	50.00	224.53	226.23	-1.70
P-11	450.00	50.00	224.28	226.40	-2.12
P-10	500.00	50.00	224.03	226.23	-2.20
P-9	550.00	50.00	223.78	225.98	-2.20
P-8	600.00	50.00	223.53	225.73	-2.20
P-7	650.00	50.00	223.28	225.48	-2.20

(CONTINÚA EN PLANO PU-08.01.04)