

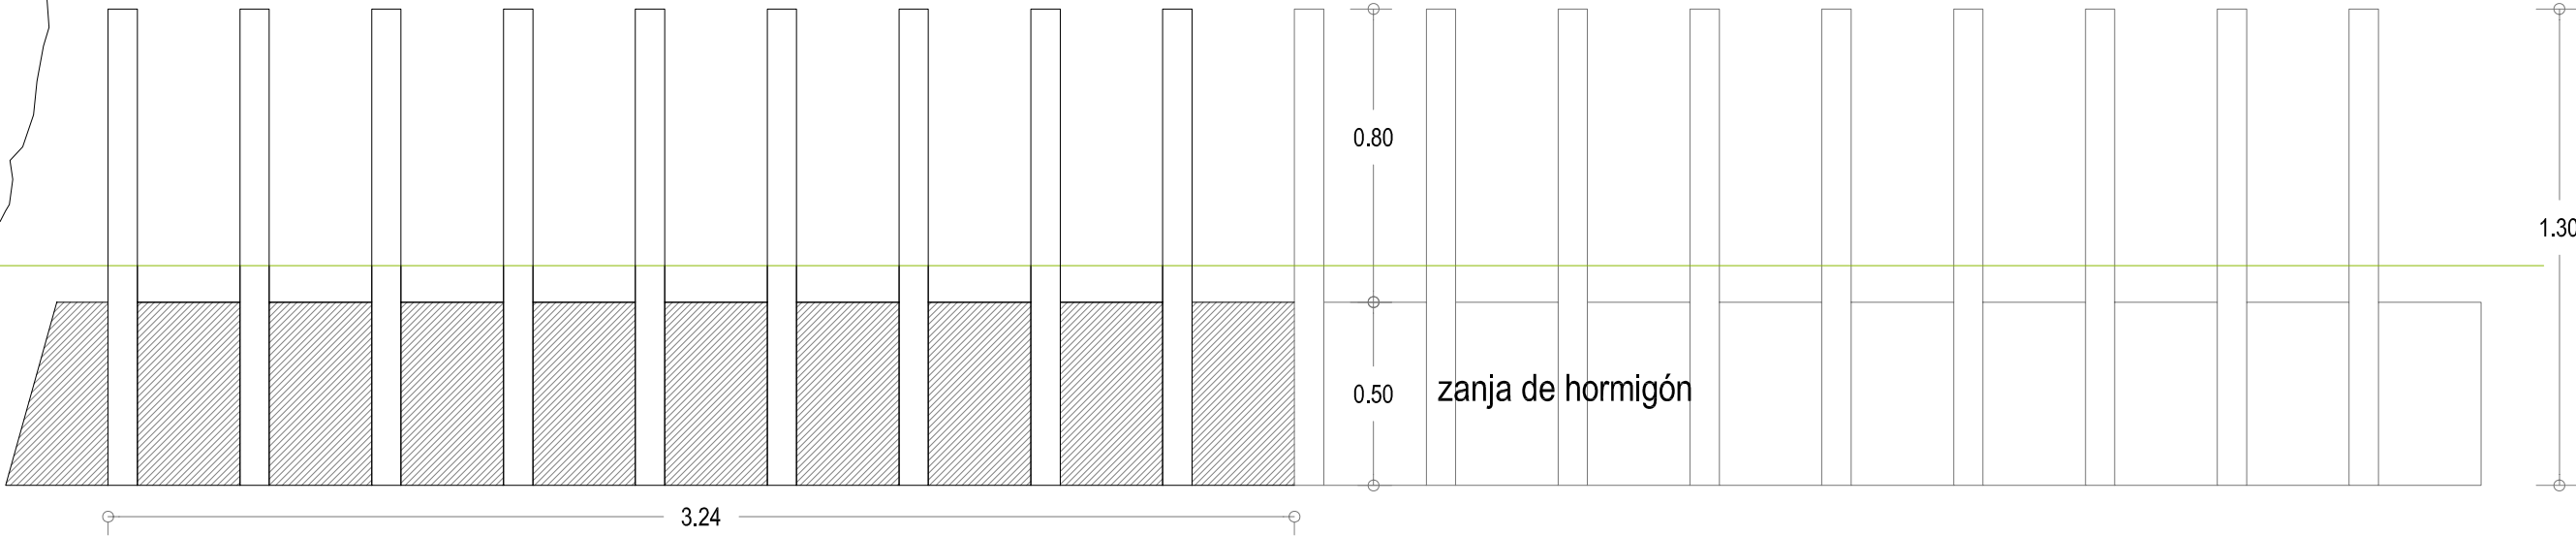


valla acequia V1



alzado barandilla e=28cm d=8cm x 12cm h=70cm

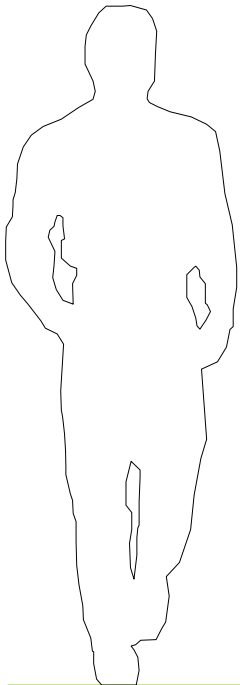

alzado barandilla

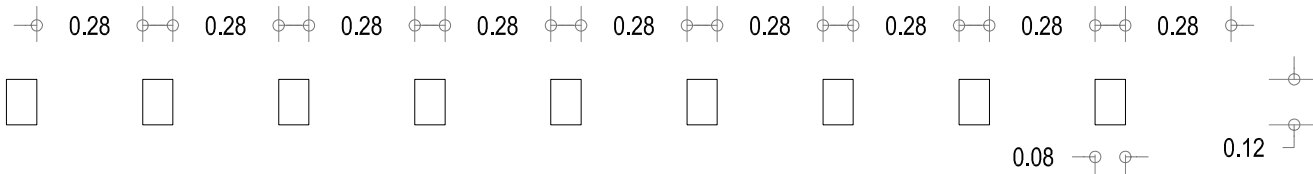

planta barandilla

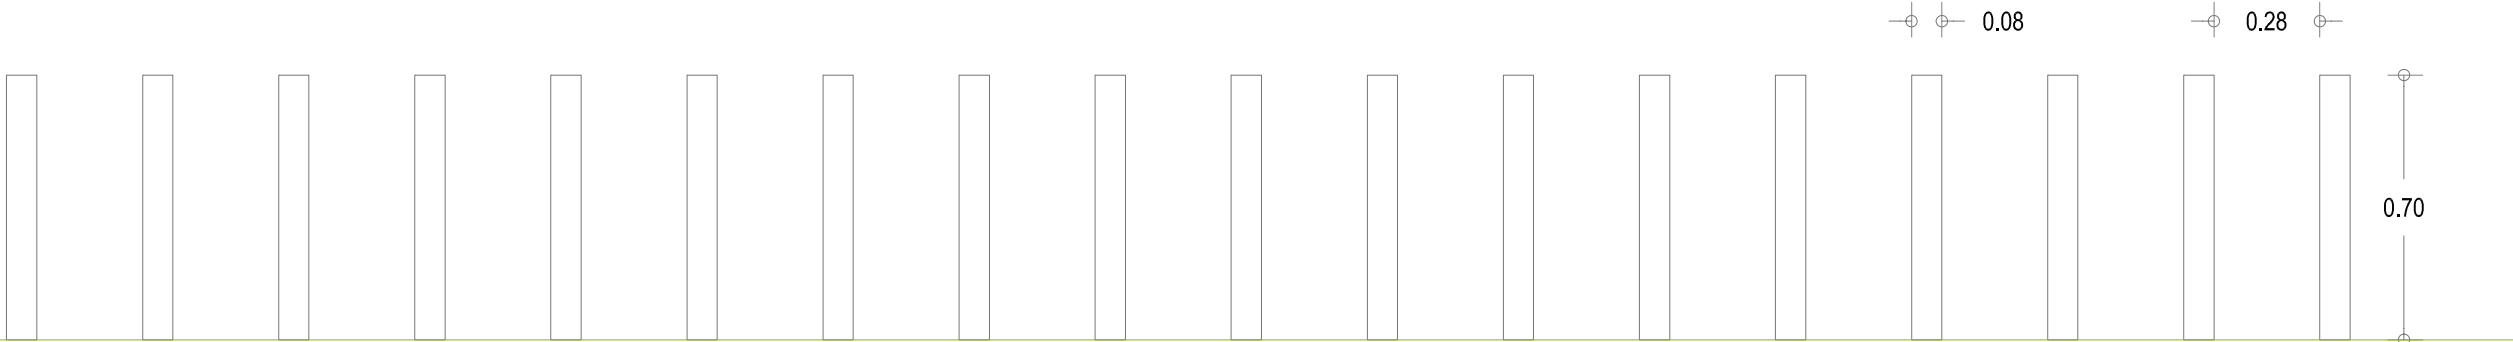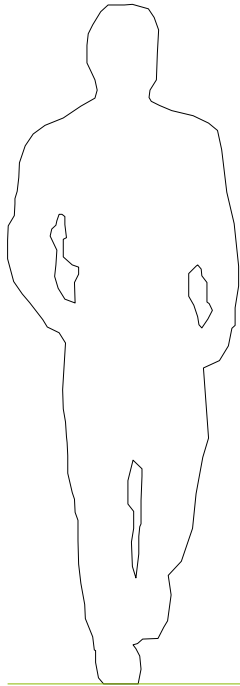

alzado acabado