




EJE 49

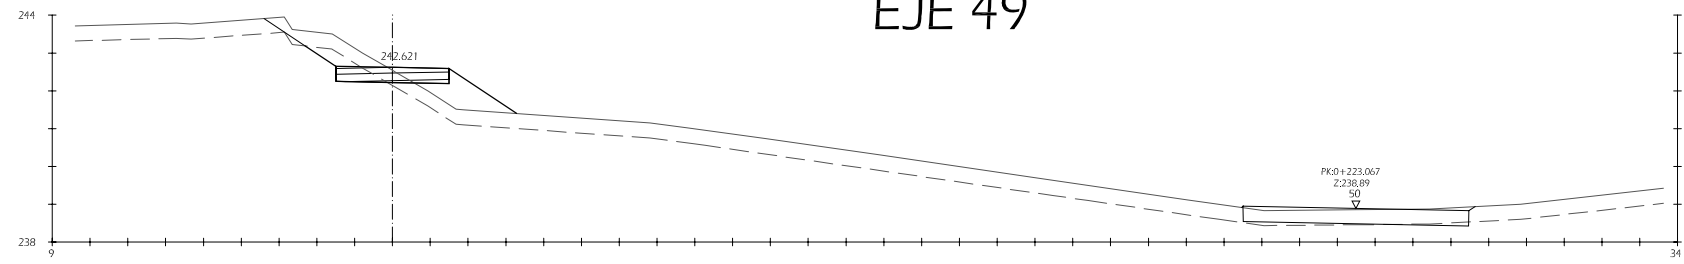


S. FIRME = 1.20 m2.
S. D. TIERRA = 0.70 m2.
S. VEGETAL = 2.51 m2.
S. TERRAPLEN = 2.42 m2.

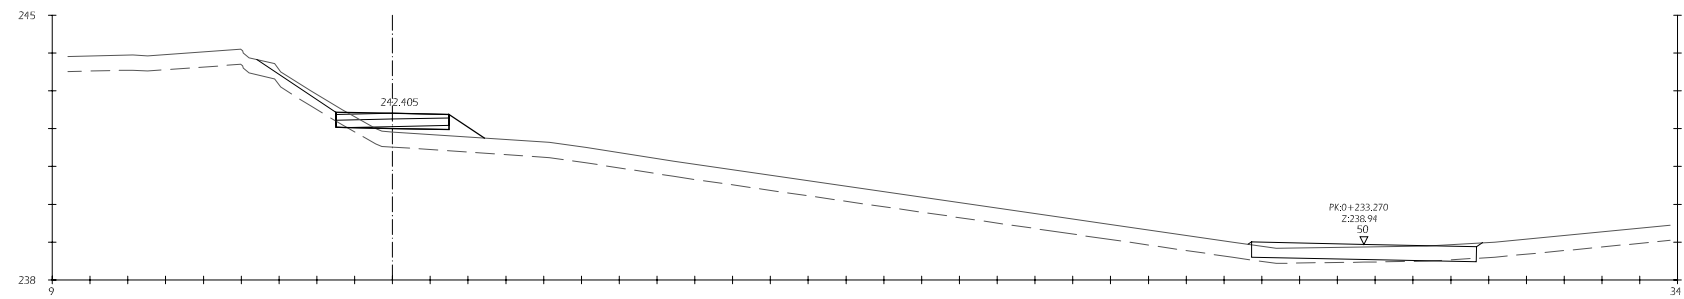


S. FIRME = 1.20 m2.
S. D. TIERRA = 0.02 m2.
S. VEGETAL = 1.83 m2.
S. TERRAPLEN = 1.80 m2.

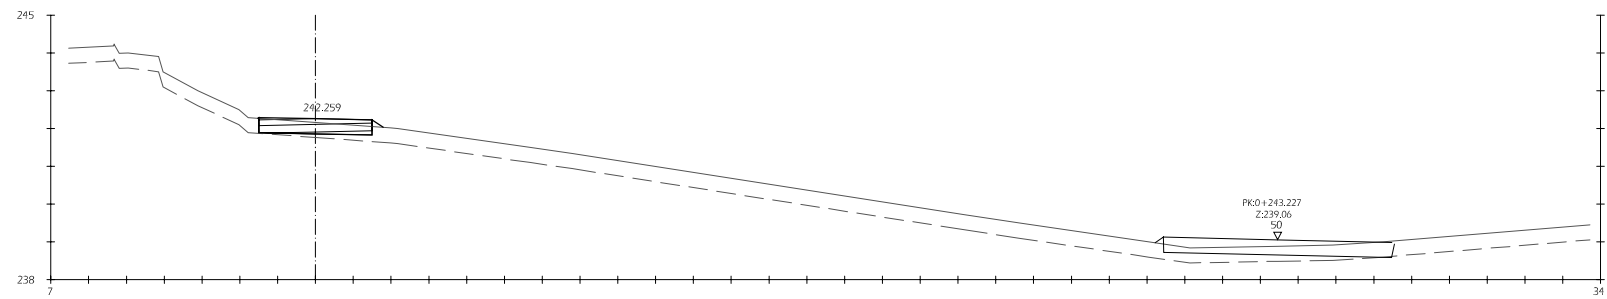

S. FIRME = 1.20 m2.
S. VEGETAL = 1.33 m2.
S. TERRAPLEN = 0.44 m2.

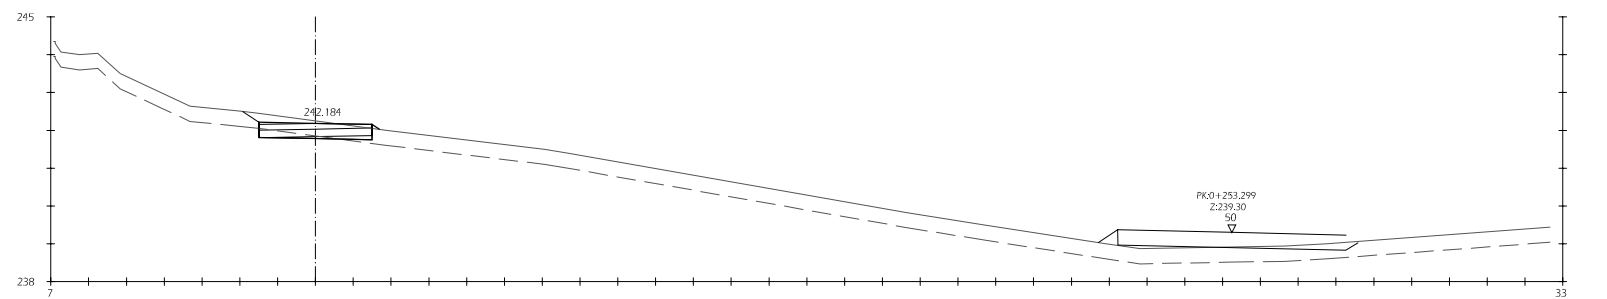

S. FIRME = 1.20 m2.
S. D. TIERRA = 0.25 m2.
S. VEGETAL = 1.33 m2.
S. TERRAPLEN = 0.13 m2.

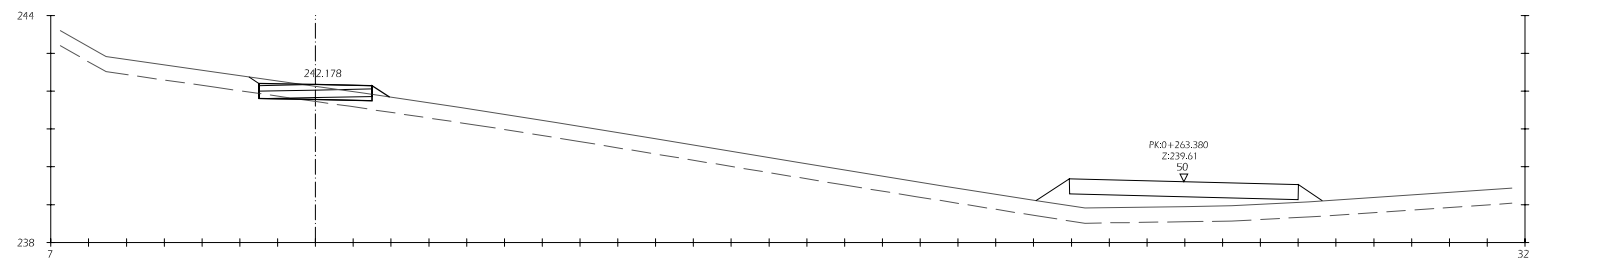

S. FIRME = 1.20 m2.
S. D. TIERRA = 0.07 m2.
S. VEGETAL = 1.40 m2.
S. TERRAPLEN = 0.46 m2.