


PERFIL LONGITUDINAL tramo 4


ESCALA H:1/1.000 V:1/100

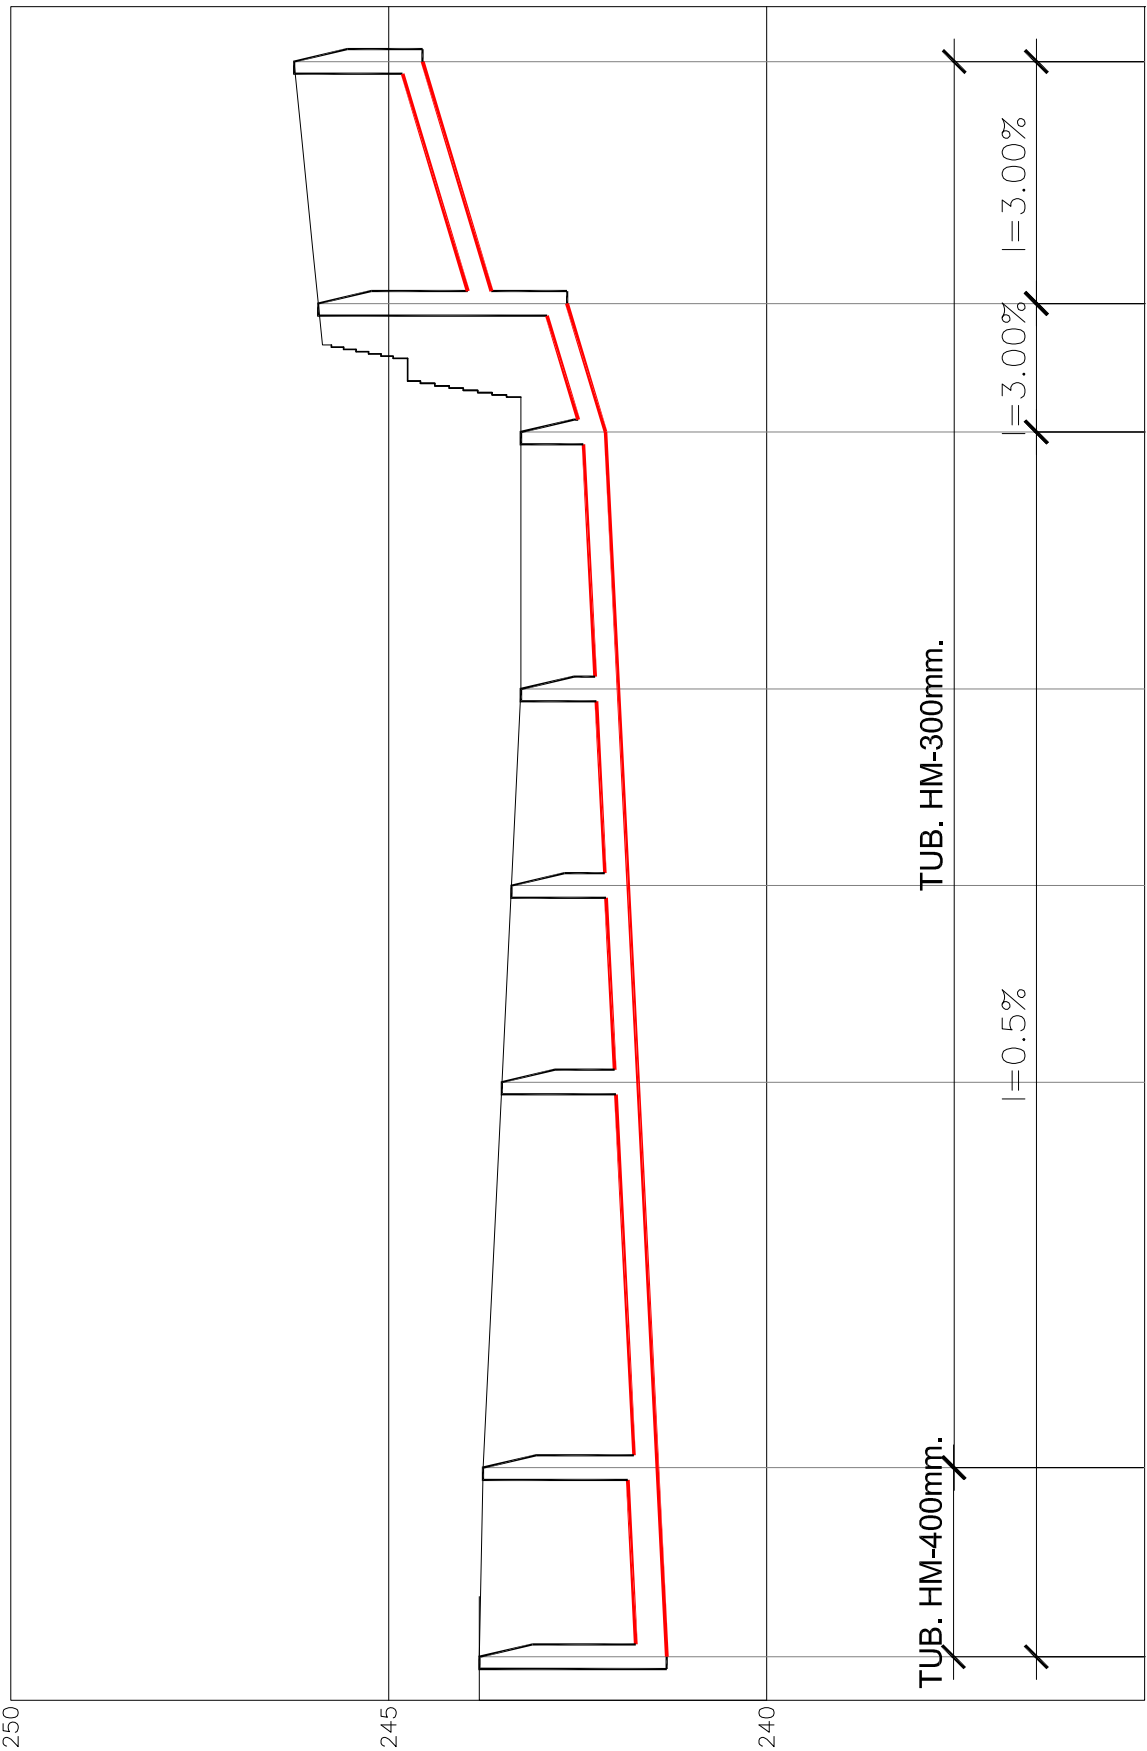


PERFIL LONGITUDINAL VIAL "C" - colector III


ESCALA H:1/1.000 V:1/100

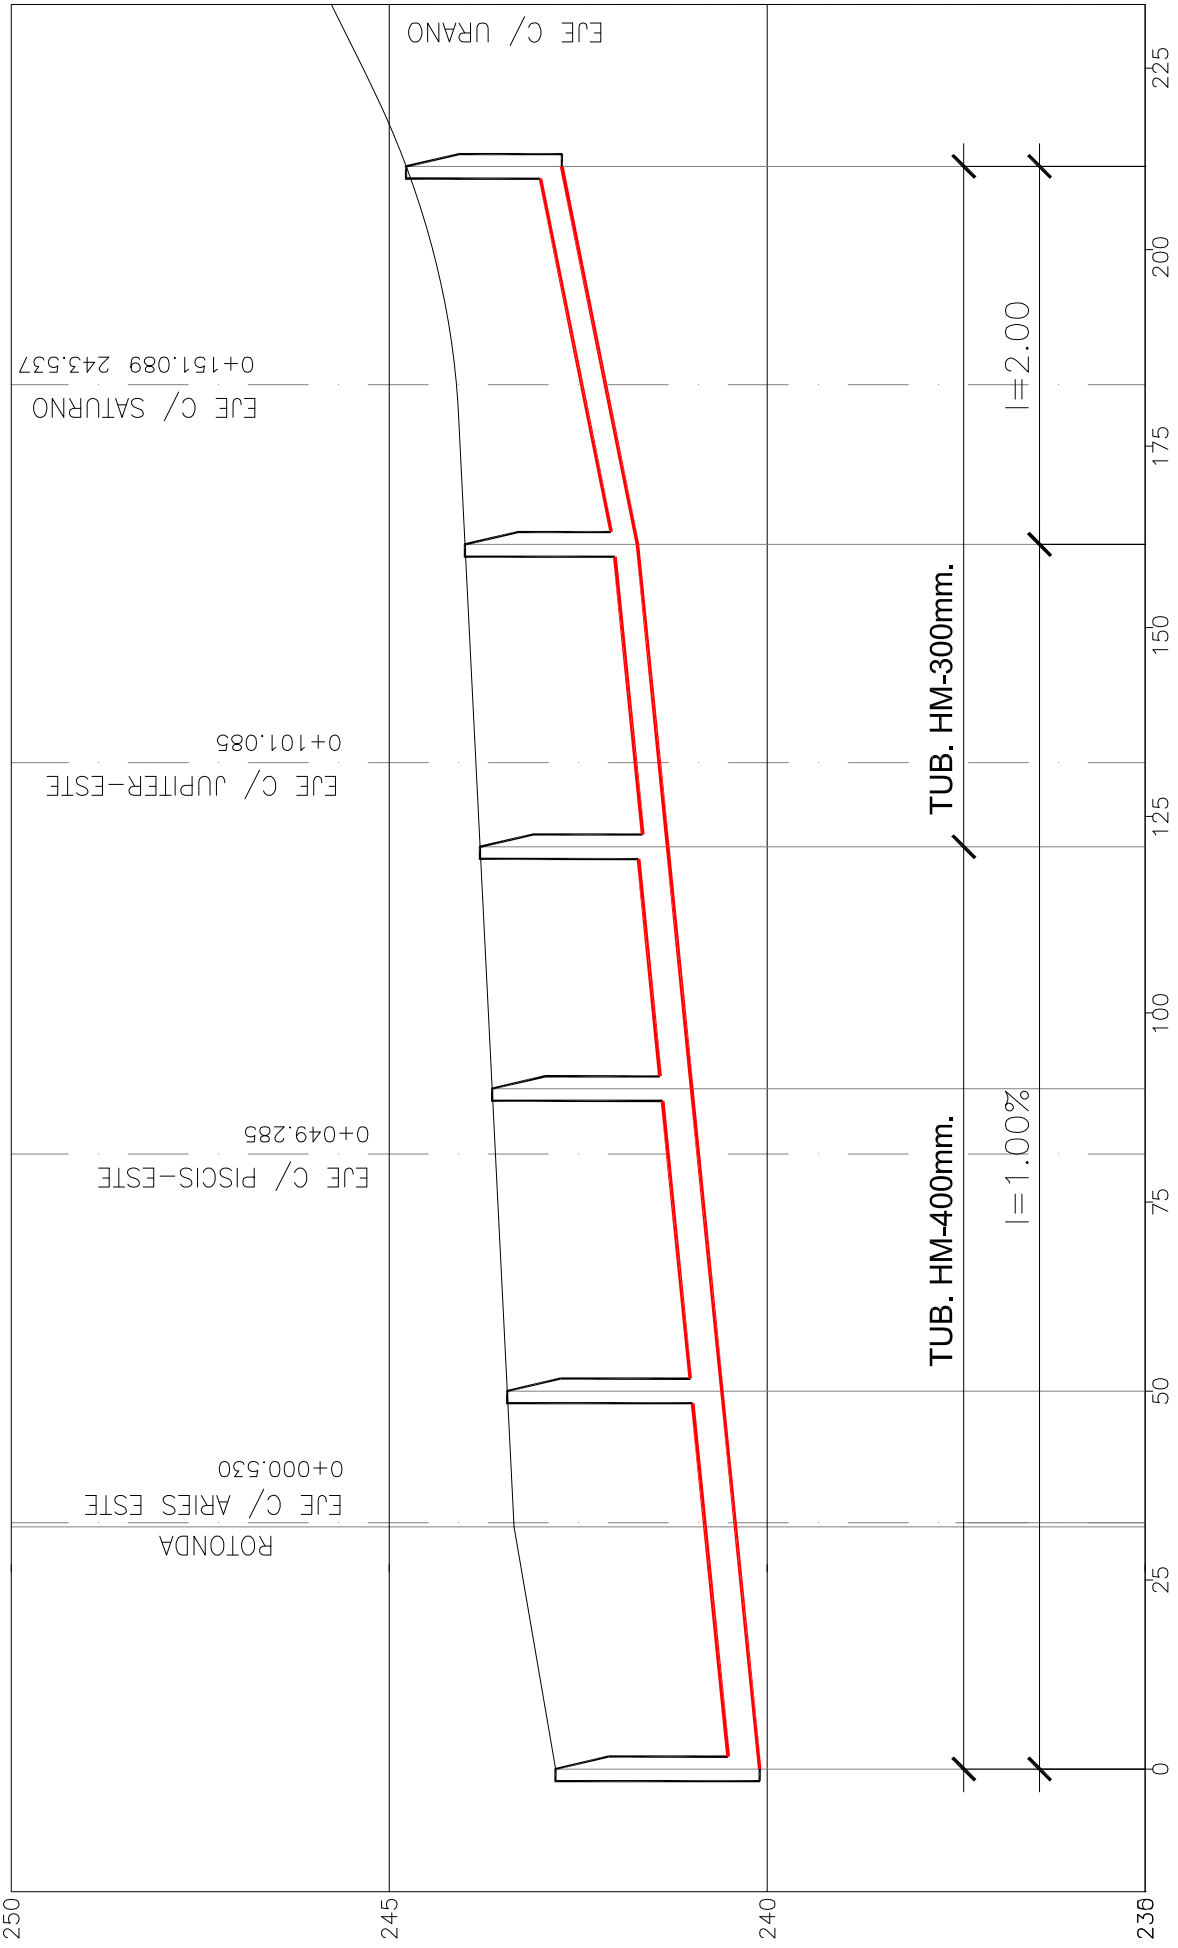


PERFIL LONGITUDINAL VIAL "A" - colector II

ESCALA H:1/1.000 V:1/100

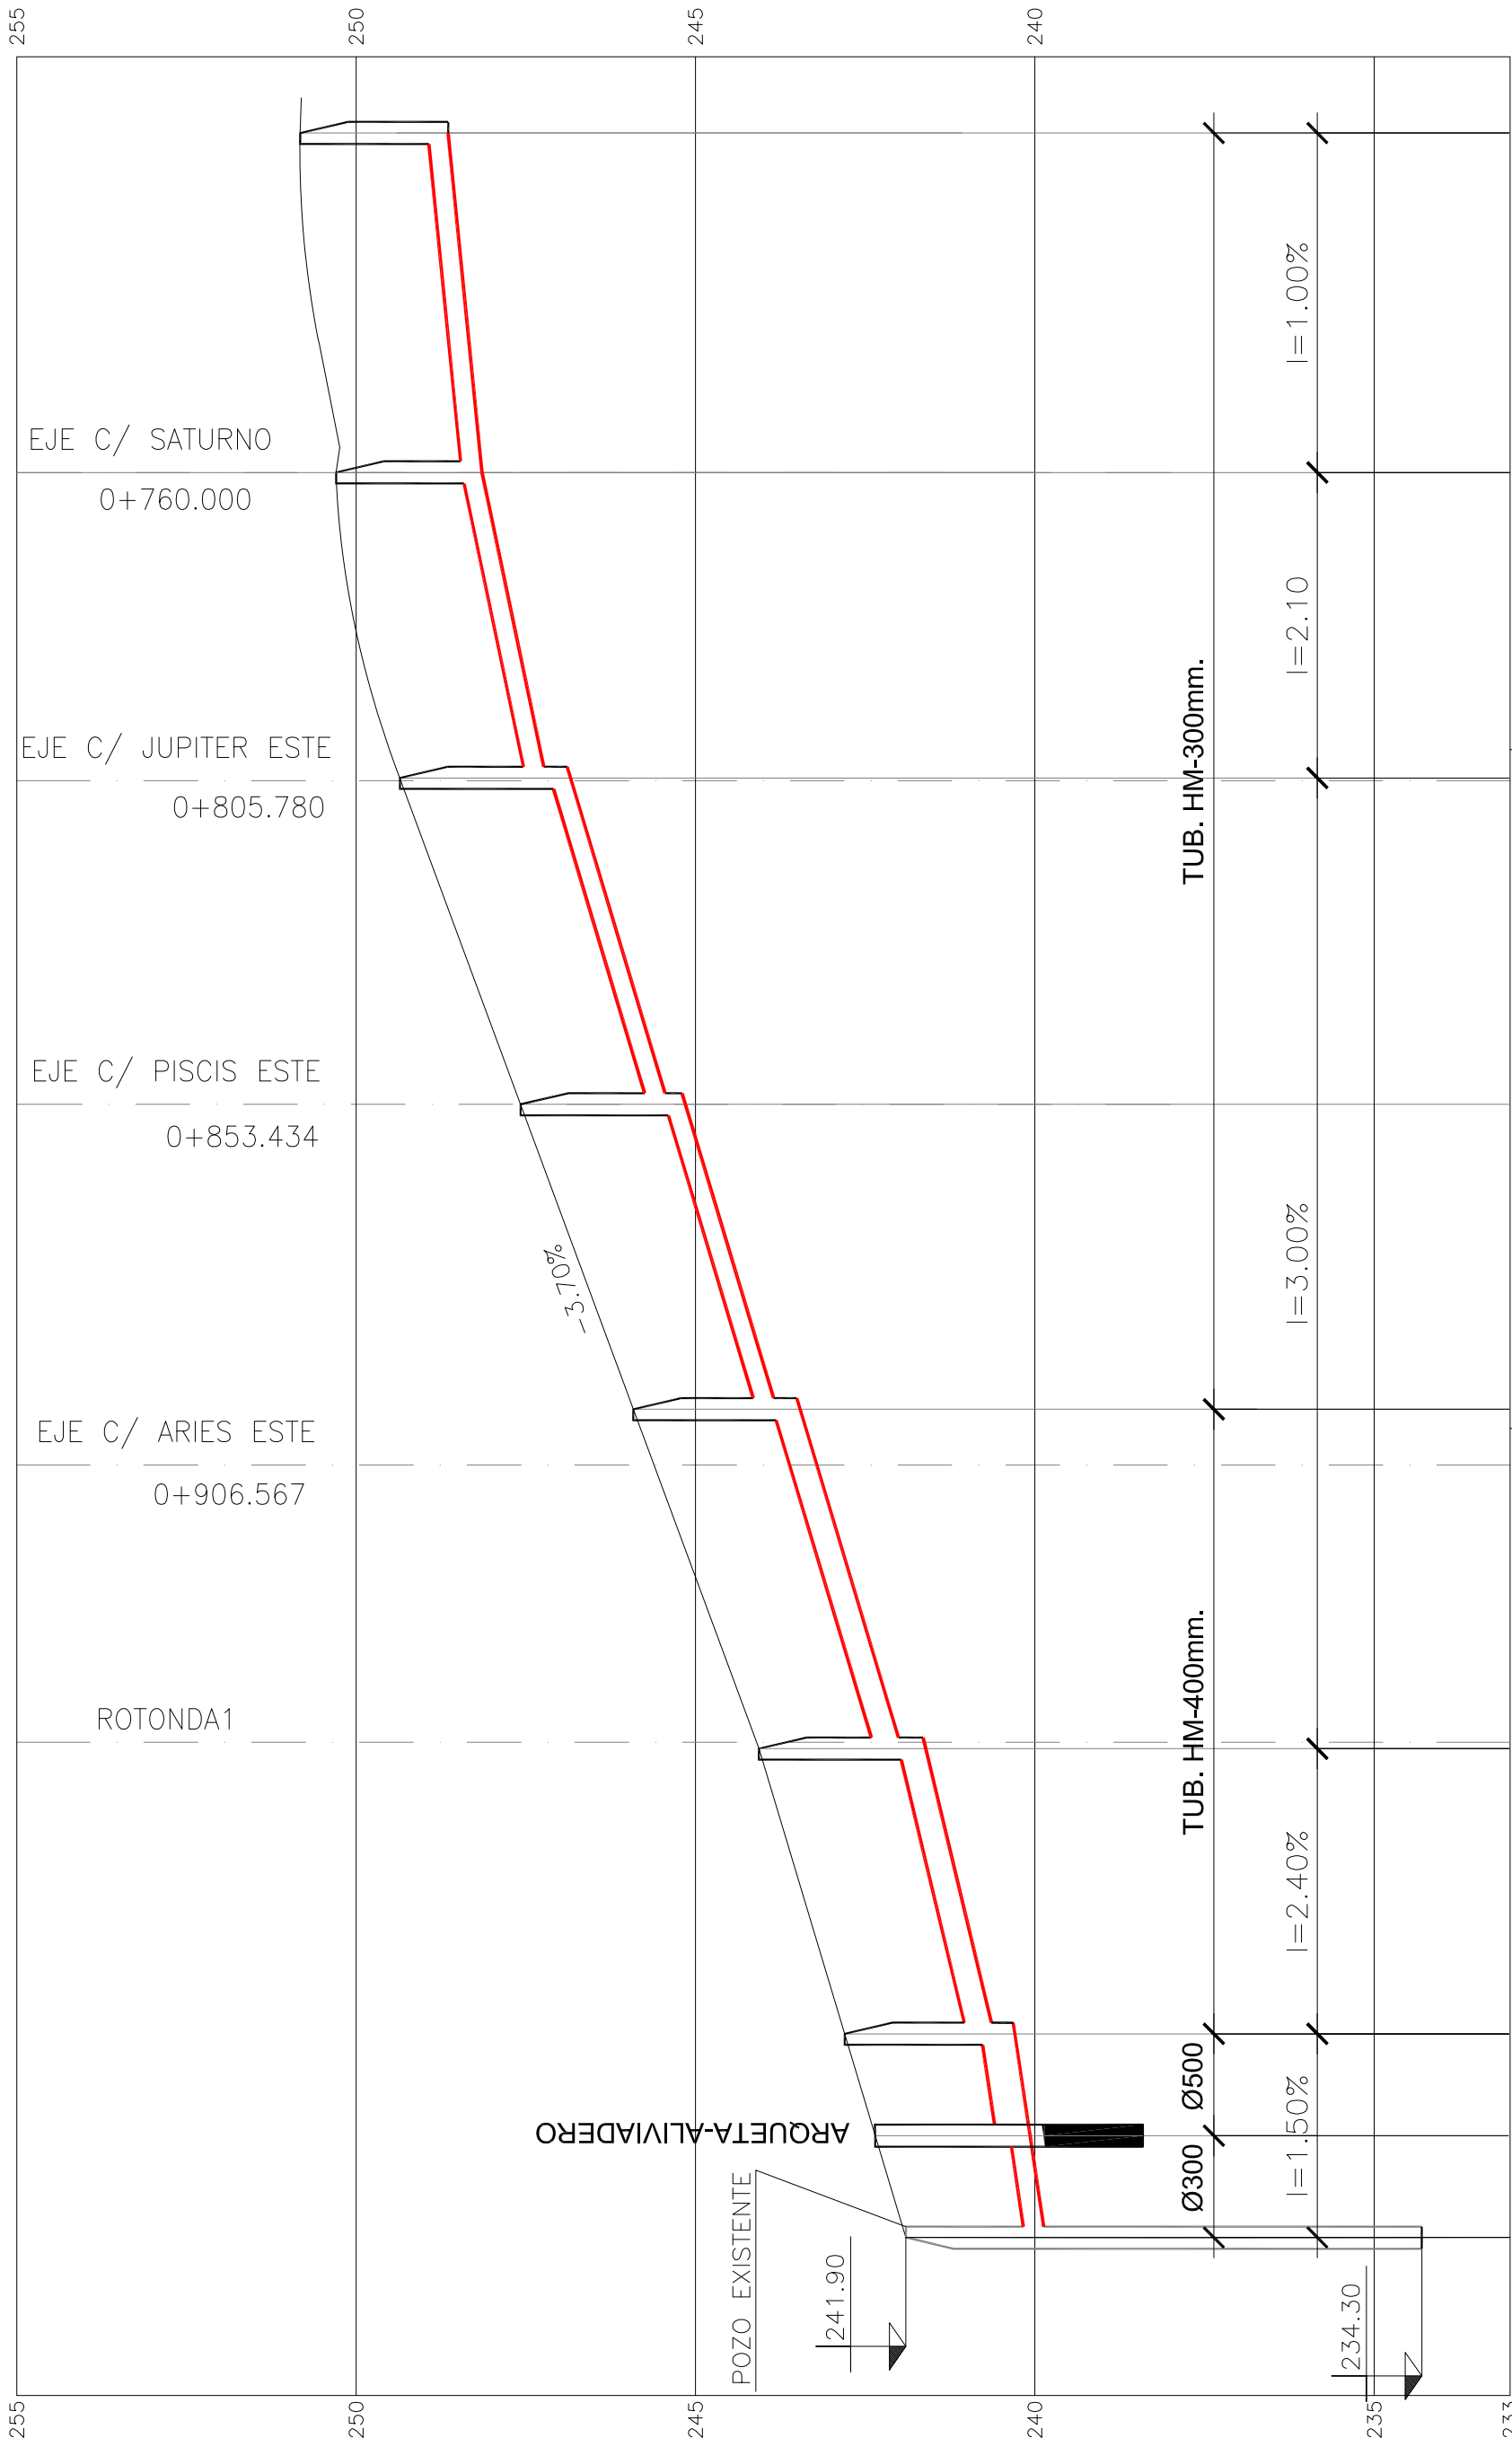

