


PERFIL LONGITUDINAL
tramo 13


ESCALA H:1/1.000 V:1/100

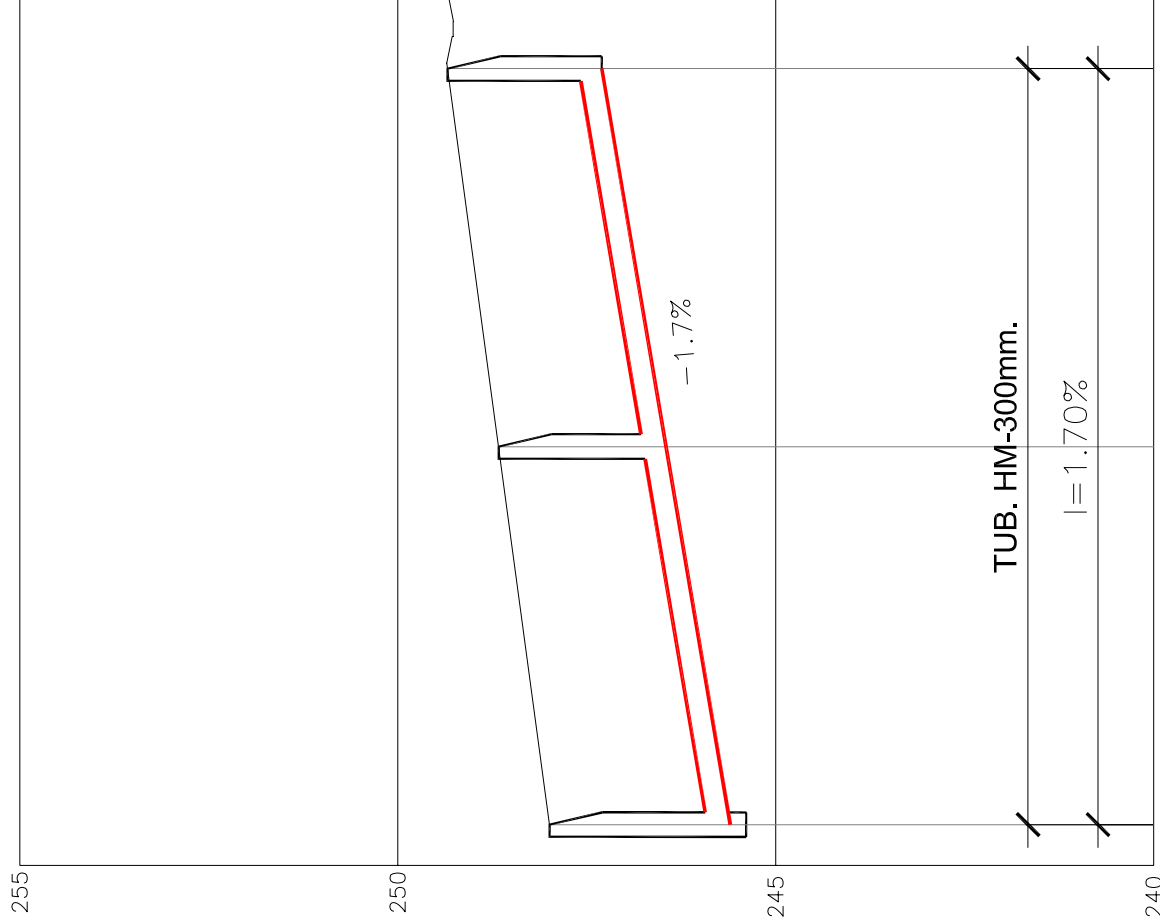

POZO P-17				P-2	P-3			
Cota	Rosante	Terreno	Rojas	247,99	249,34			
				-2,39	-2,04			
				245,60	247,30			
				245,39	247,30			
Distancia				50,00	50,00			
Acumulado				0,00	100,00			
Pozos				245,39	247,30			

PERFIL LONGITUDINAL
tramo 14


ESCALA H:1/1.000 V:1/100

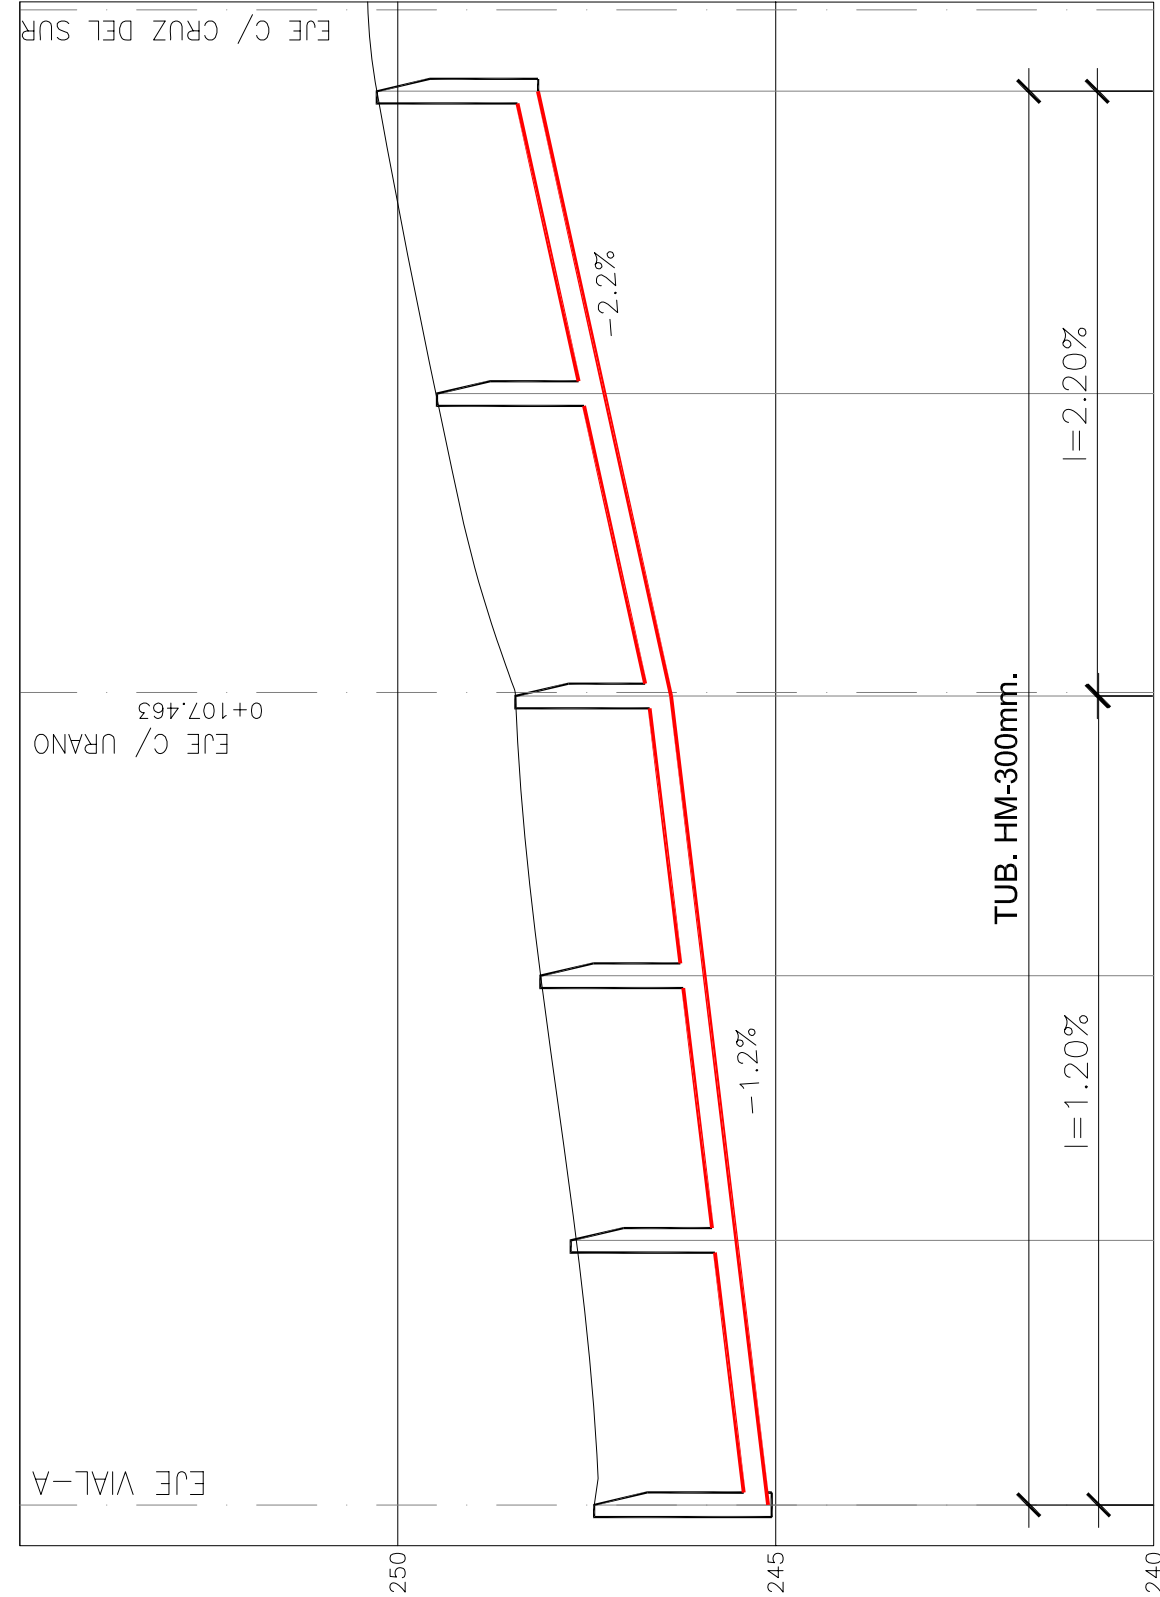


PERFIL LONGITUDINAL
tramo 15


ESCALA H:1/1.000 V:1/100

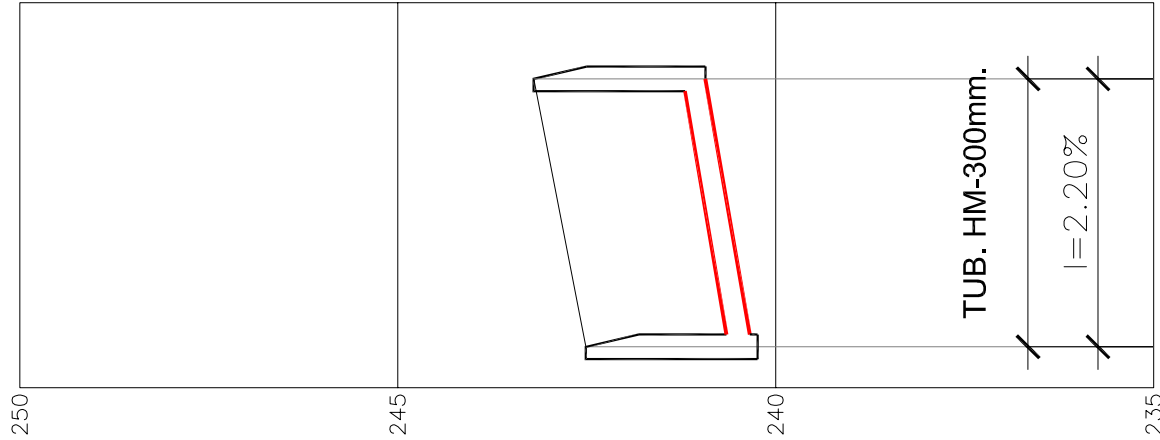

POZO P-12				P-E			
Cota	Rosante	Terreno	Rojas	242,50			
				-2,26			
				240,30			
				240,93			
Distancia				35,45			
Acumulado				00,00			
Pozos				240,30			

PERFIL LONGITUDINAL
tramo 16


ESCALA H:1/1.000 V:1/100

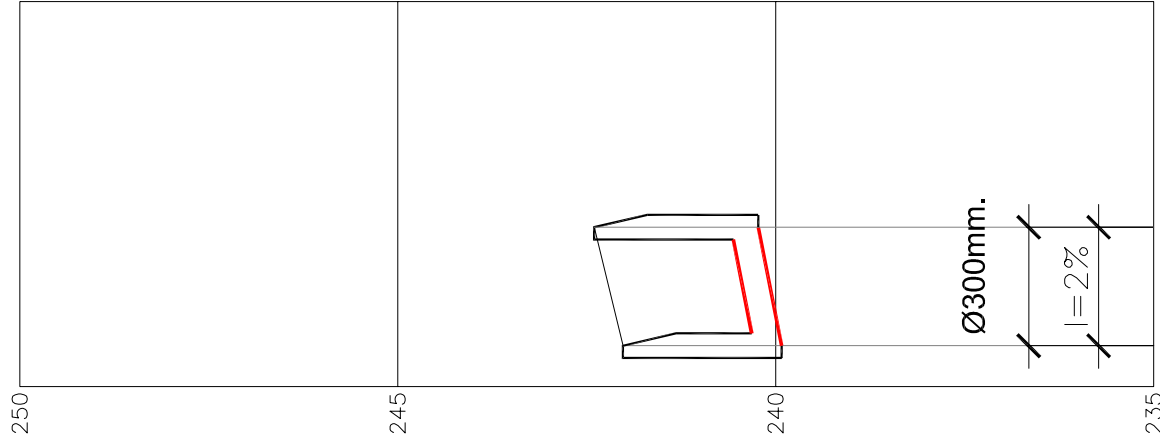

POZO P-10				P-E			
Cota	Rosante	Terreno	Rojas	242,40			
				-2,09			
				240,23			
				242,40			
Distancia				15,67			
Acumulado				00,00			
Pozos				240,23			

PERFIL LONGITUDINAL
tramo 17


ESCALA H:1/1.000 V:1/100

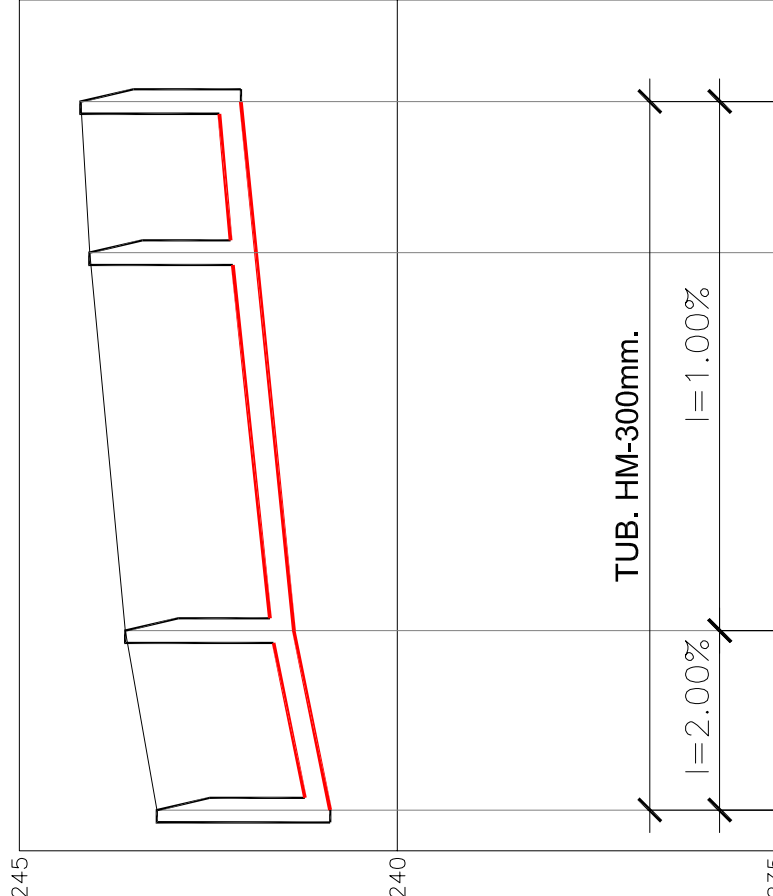

POZO P-6				P-E	P-3	P-4			
Cota	Rosante	Terreno	Rojas	243,18	244,07	244,18			
				-2,29	-2,20	-2,11			
				240,89	241,87	242,07			
				243,60	244,50	244,60			
Distancia				23,73	50,00	20,00			
Acumulado				00,00	23,73	93,73			
Pozos				243,60	244,50	244,60			

PERFIL LONGITUDINAL
tramo 19


ESCALA H:1/1.000 V:1/100

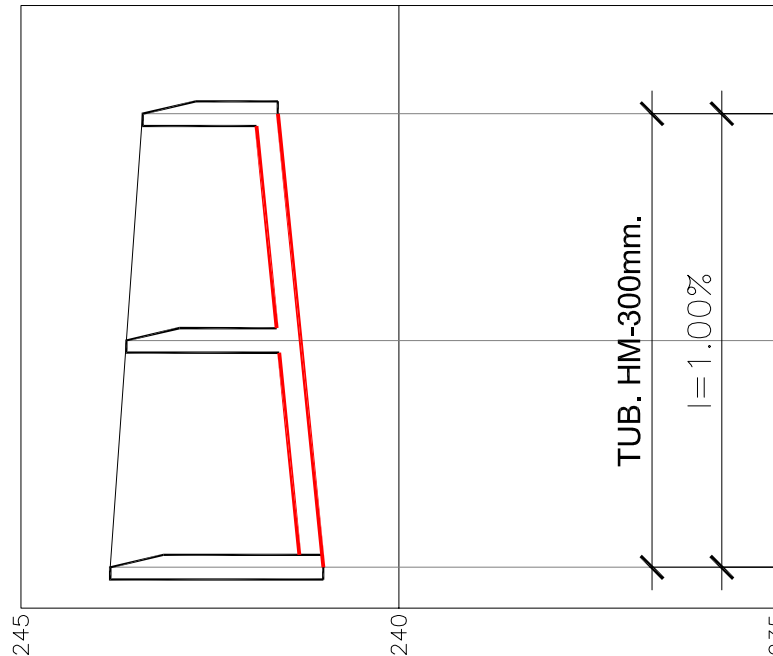

POZO P-5				P-2	P-3			
Cota	Rosante	Terreno	Rojas	243,82	243,39			
				-2,82	-1,79			
				241,00	241,60			
				243,60	243,39			
Distancia				30,00	30,00			
Acumulado				00,00	30,00			
Pozos				243,60	243,39			

PERFIL LONGITUDINAL
tramo 20

ESCALA H:1/1.000 V:1/100

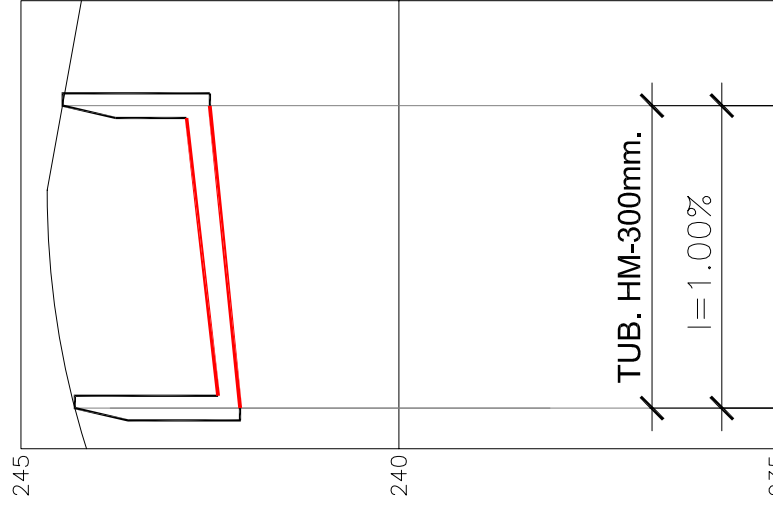

POZO P-2				P-4			
Cota	Rosante	Terreno	Rojas	244,287			
				-2,19			
				242,10			
				244,448			
Distancia				40,00			
Acumulado				70,00			
Pozos				244,448			