
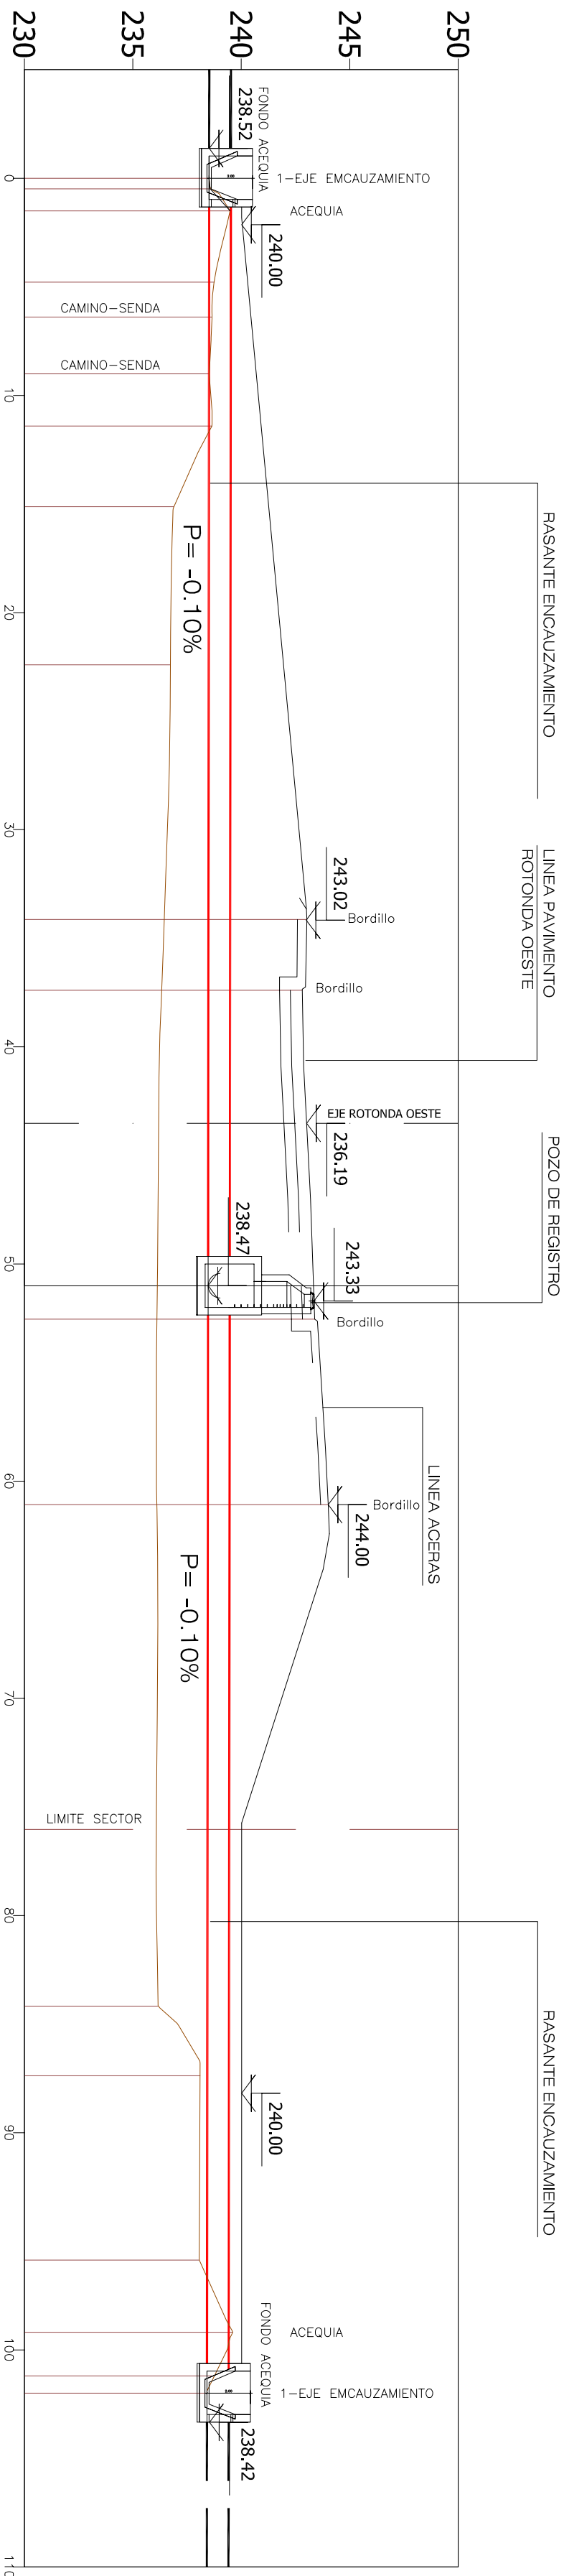


Planta
Reposición
Acequia

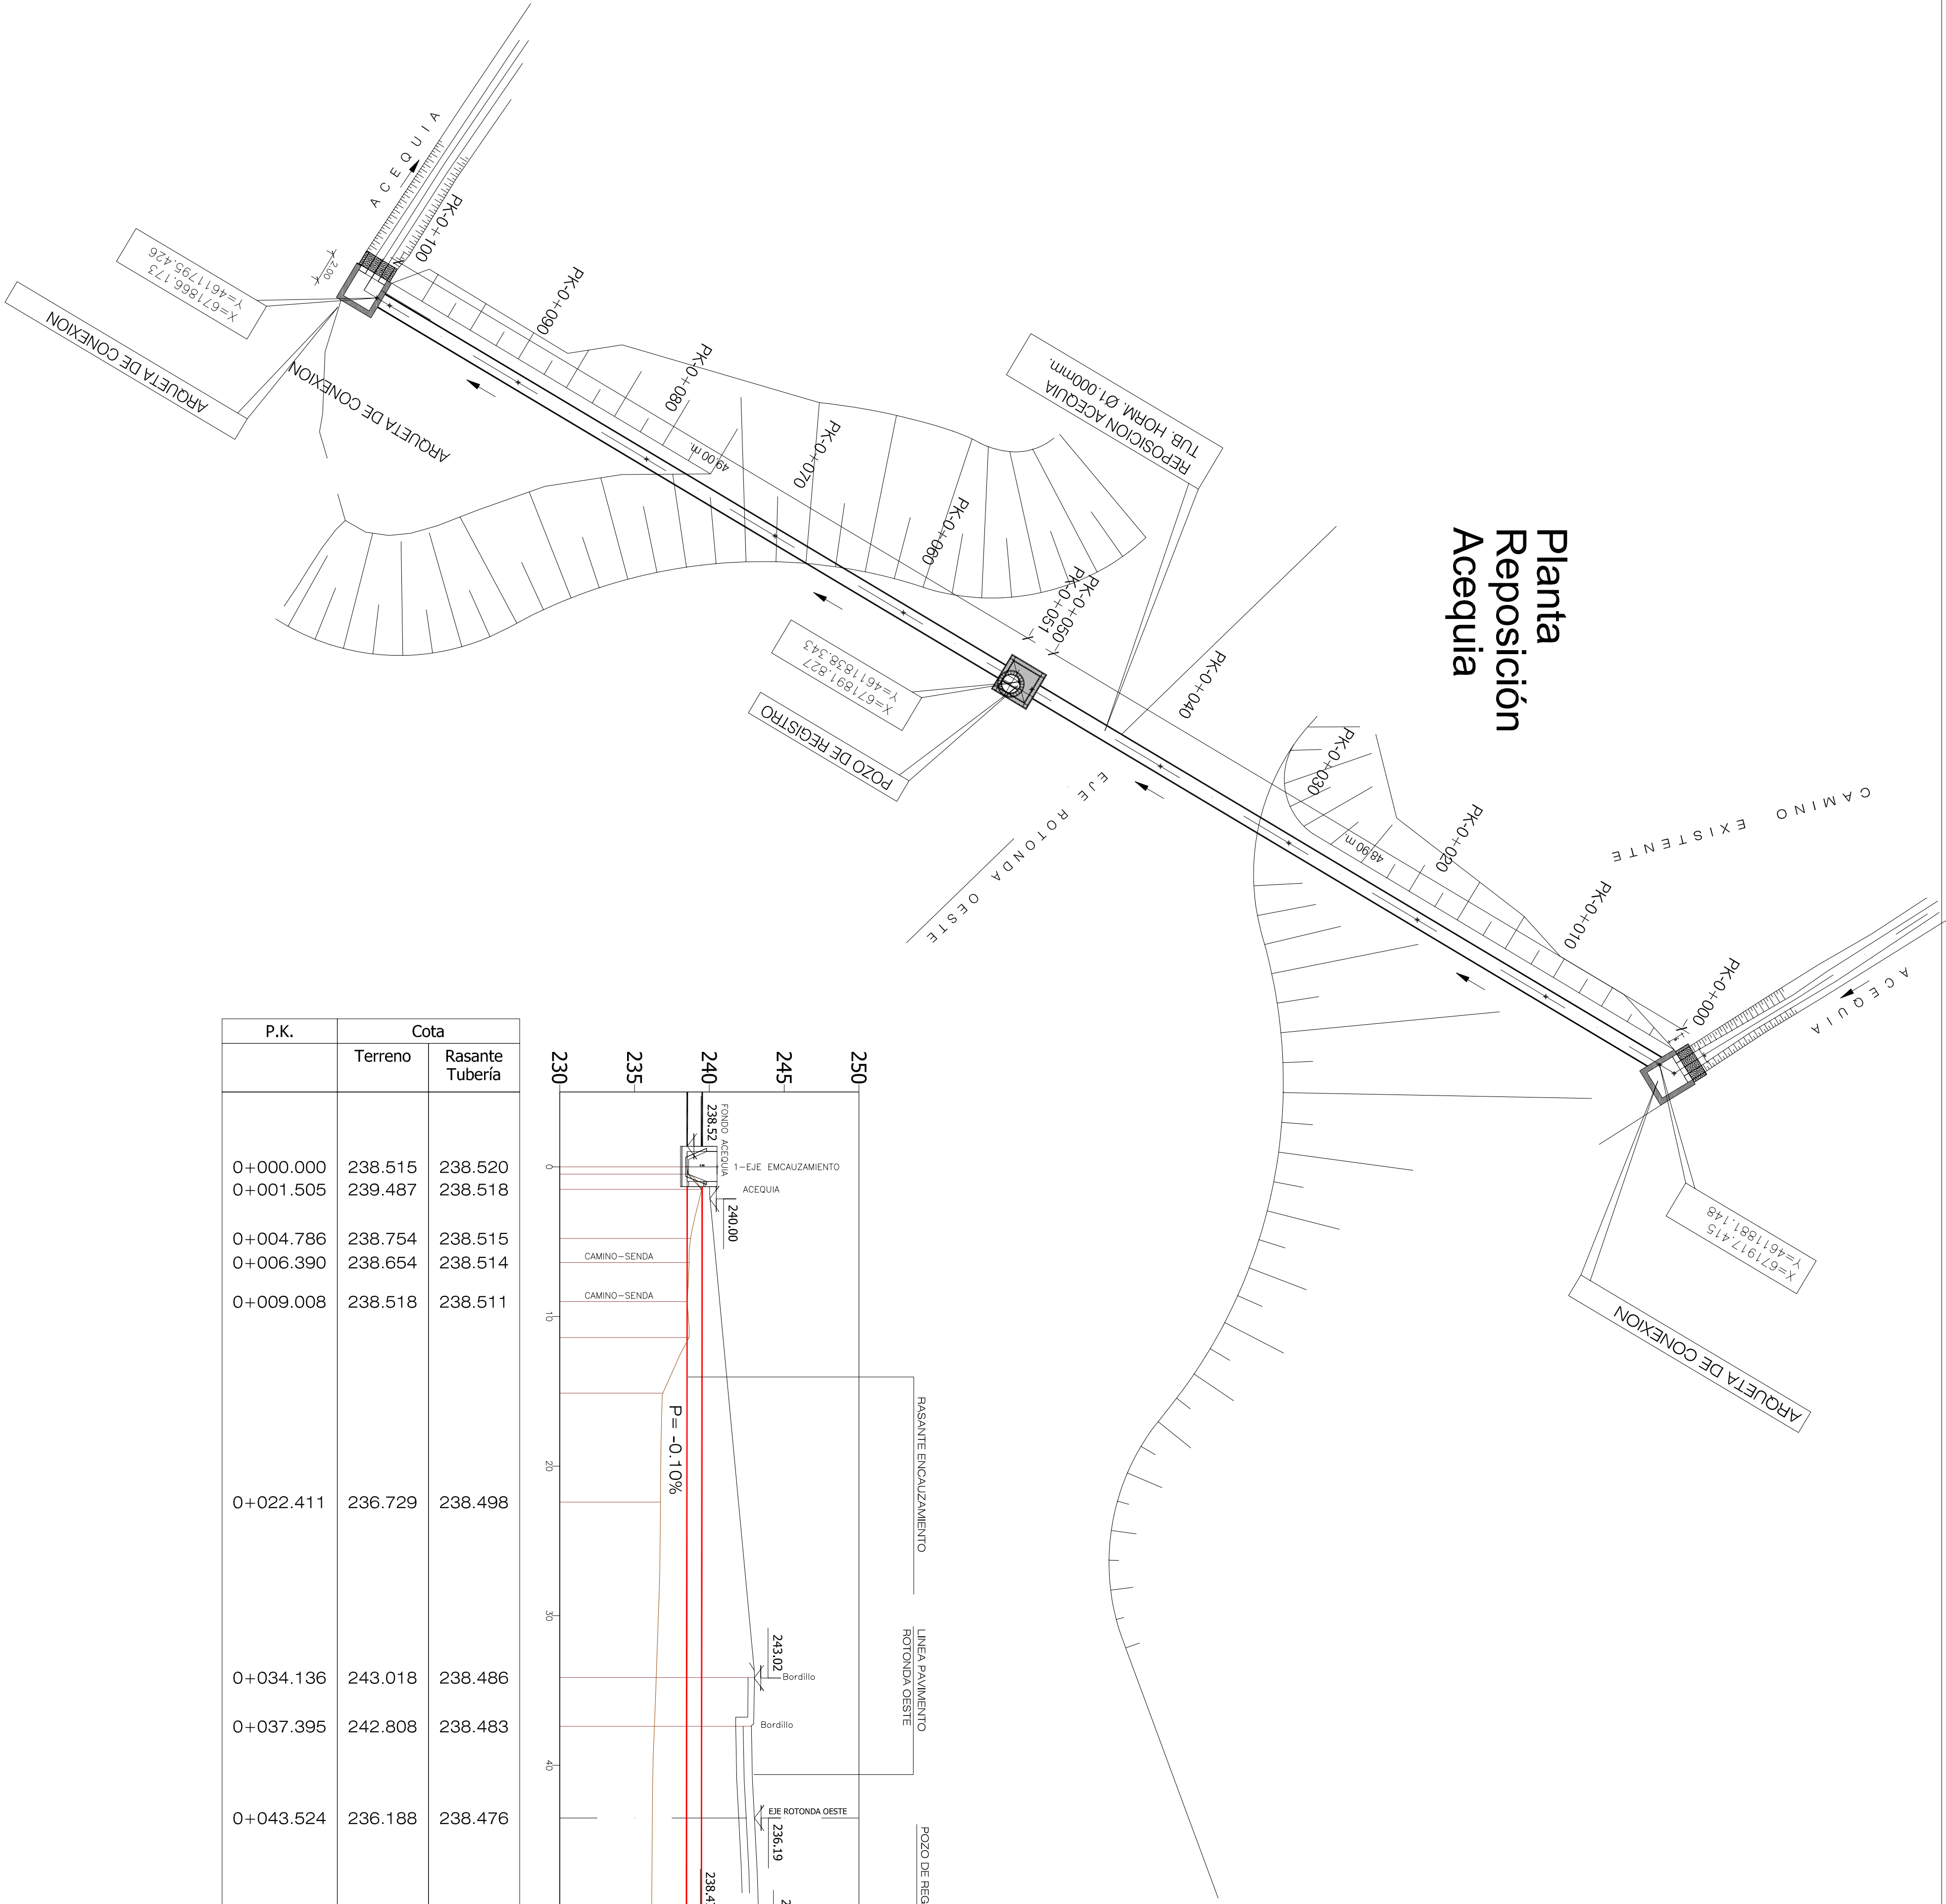

P.K.	Cota	
	Terreno	Rasante Tubería
0+000.000	238.515	238.520
0+001.505	239.487	238.518
0+004.786	238.754	238.515
0+006.390	238.654	238.514
0+009.008	238.518	238.511
0+022.411	236.729	238.498
0+034.136	243.018	238.486
0+037.395	242.808	238.483
0+043.524	236.188	238.476
0+052.541	243.330	238.469
0+052.541	243.366	238.467
0+061.077	244.003	238.459
0+076.029	236.080	238.444
0+084.170	236.160	238.436
0+087.375	238.098	238.433
0+095.869	238.061	238.424
0+099.186	239.610	238.421
0+101.205	238.756	238.418
0+102.000	238.428	238.418

Perfil Longitudinal